

Note:

- -wall scones are 6 feet AFF.
- -Outlet in second floor, $oldsymbol{A}$ part is above the table 6".

 $oldsymbol{C}$ part is on the wall,above cabinet 6".

- -The recessed Ajustable light(1st floor in the bathroom) is lighting the art figure
- -For the 1st Floor, workers are chargeing their electric accessories in the working area, and clients are chargeing in the conversation area.
- -For the 2nd Floor,gusts can charge their electric accessories in the living and dining room;the ownership almost of time can charge in the bed room.

Second Floor Plan


Scale:1/2"=1'

Luminaire Symbols

- Recessed Adjustable Accent
- Smoke Detector
 - Recessed Downlight
 - Decorative Pendant
- Decorative wall sconce
- \$ Single Switch
- Single Switch with Dimmer
- Outlet
- T Cable Jack
- Telephone Jack
- GFI Outlet
- Waterproof Recessed light

First Floor Plan

Scale:1/2"=1'

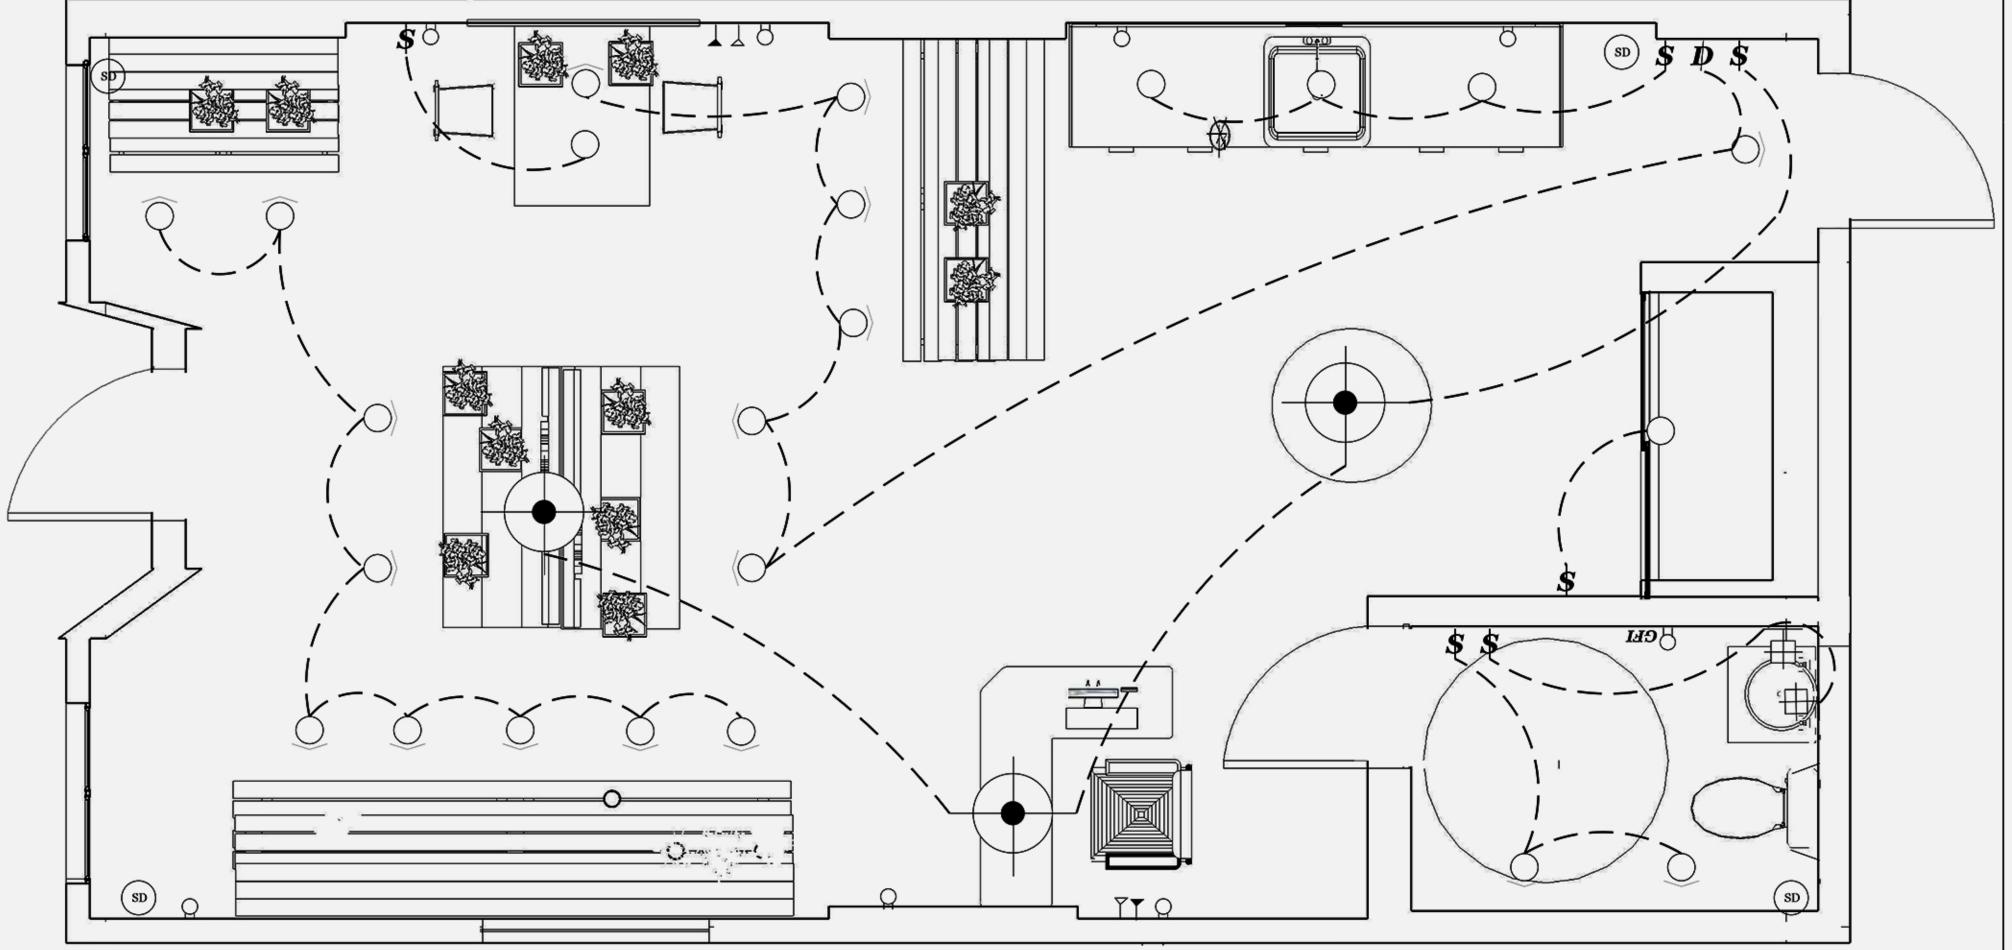

The lighting project plan

The Wild Naure Made by xiangchun wang 5/2/2017

Art Deco Style