

Project vehicle :

- a) Integration of work and comfort – designed to create a sense of community and encourage collaboration/ social gathering
- b) a neutral materials palette is kept simple and balanced to create a harmonic experience in the working residential space

Program :

Residential space : 27,000 sq/ft


2 Bed and Bath unit (1)

Pent house unit (6)


Studio Unit (5)

Working/Lounge space


w/ bathroom : 13,000 sq/ft

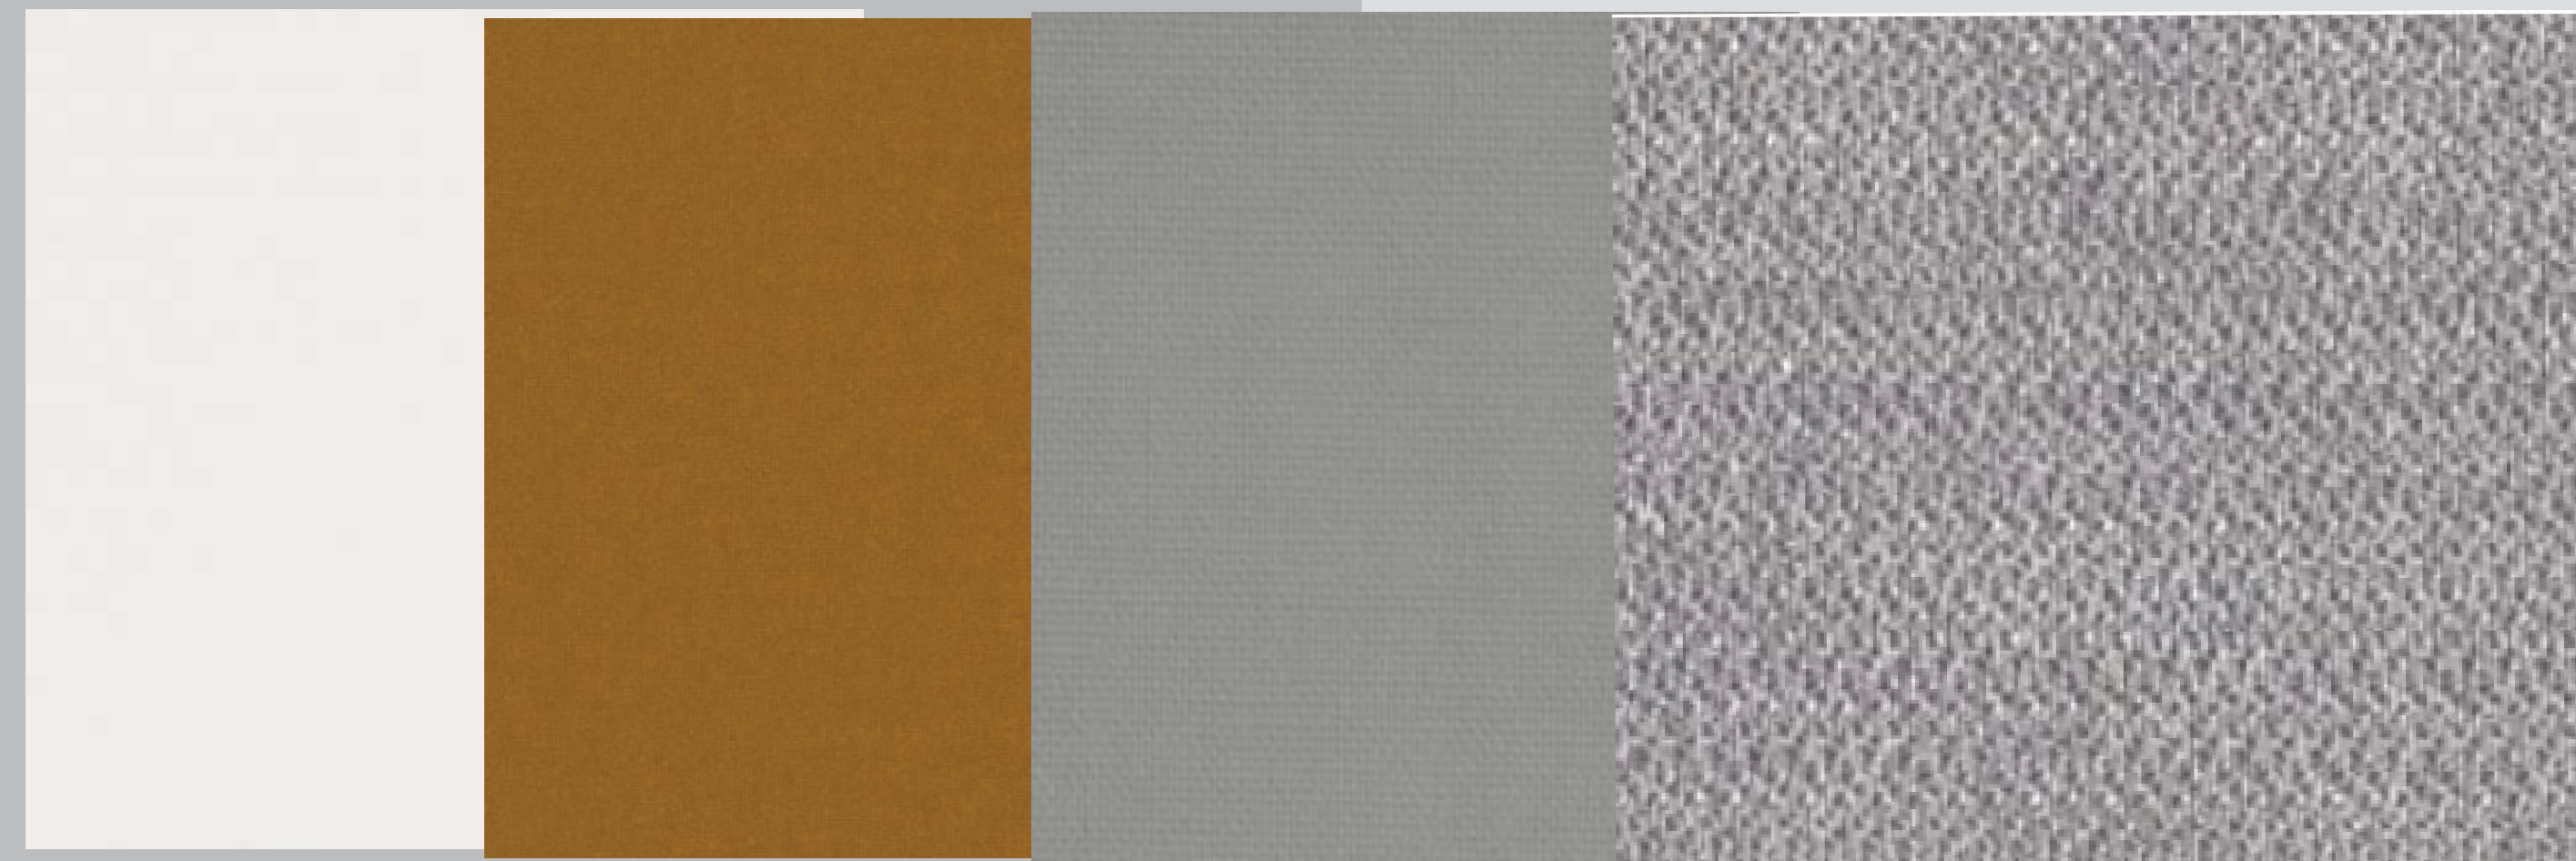


Fabric finishes for furniture, curtains/-

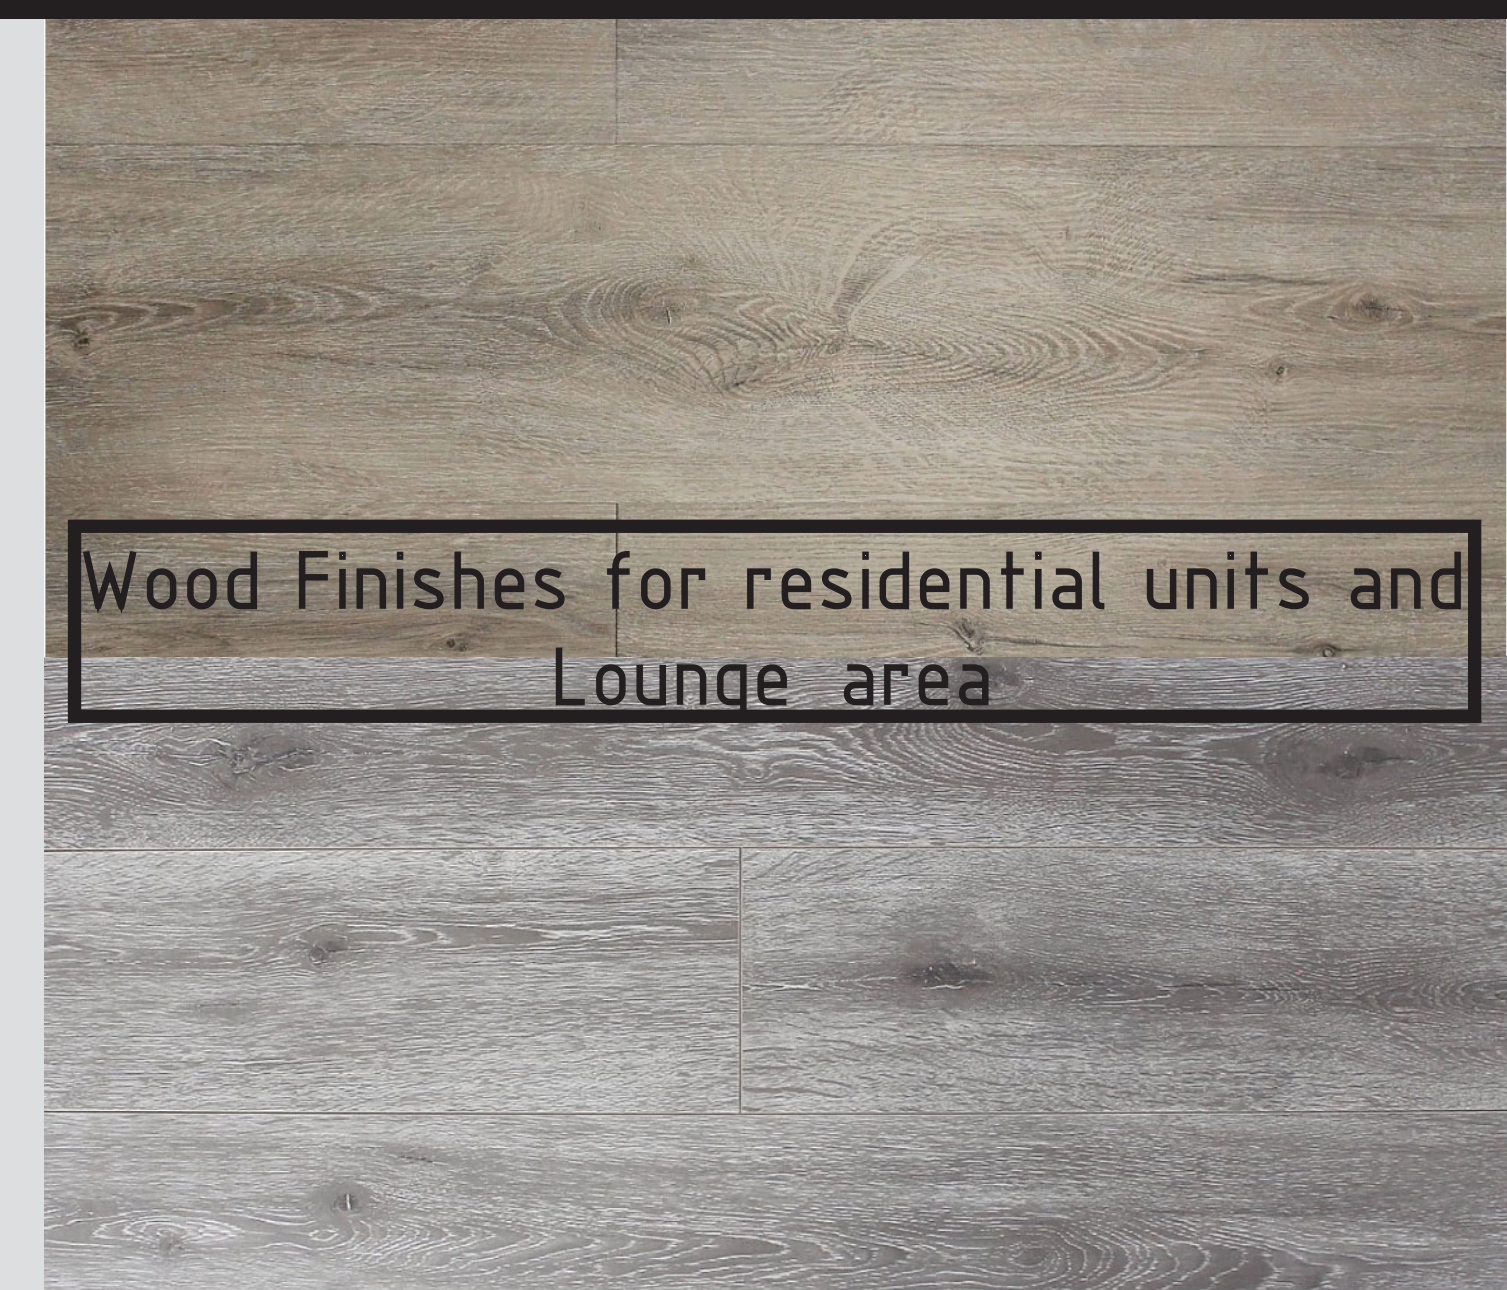

Wood Finishes for residential units and Lounge area

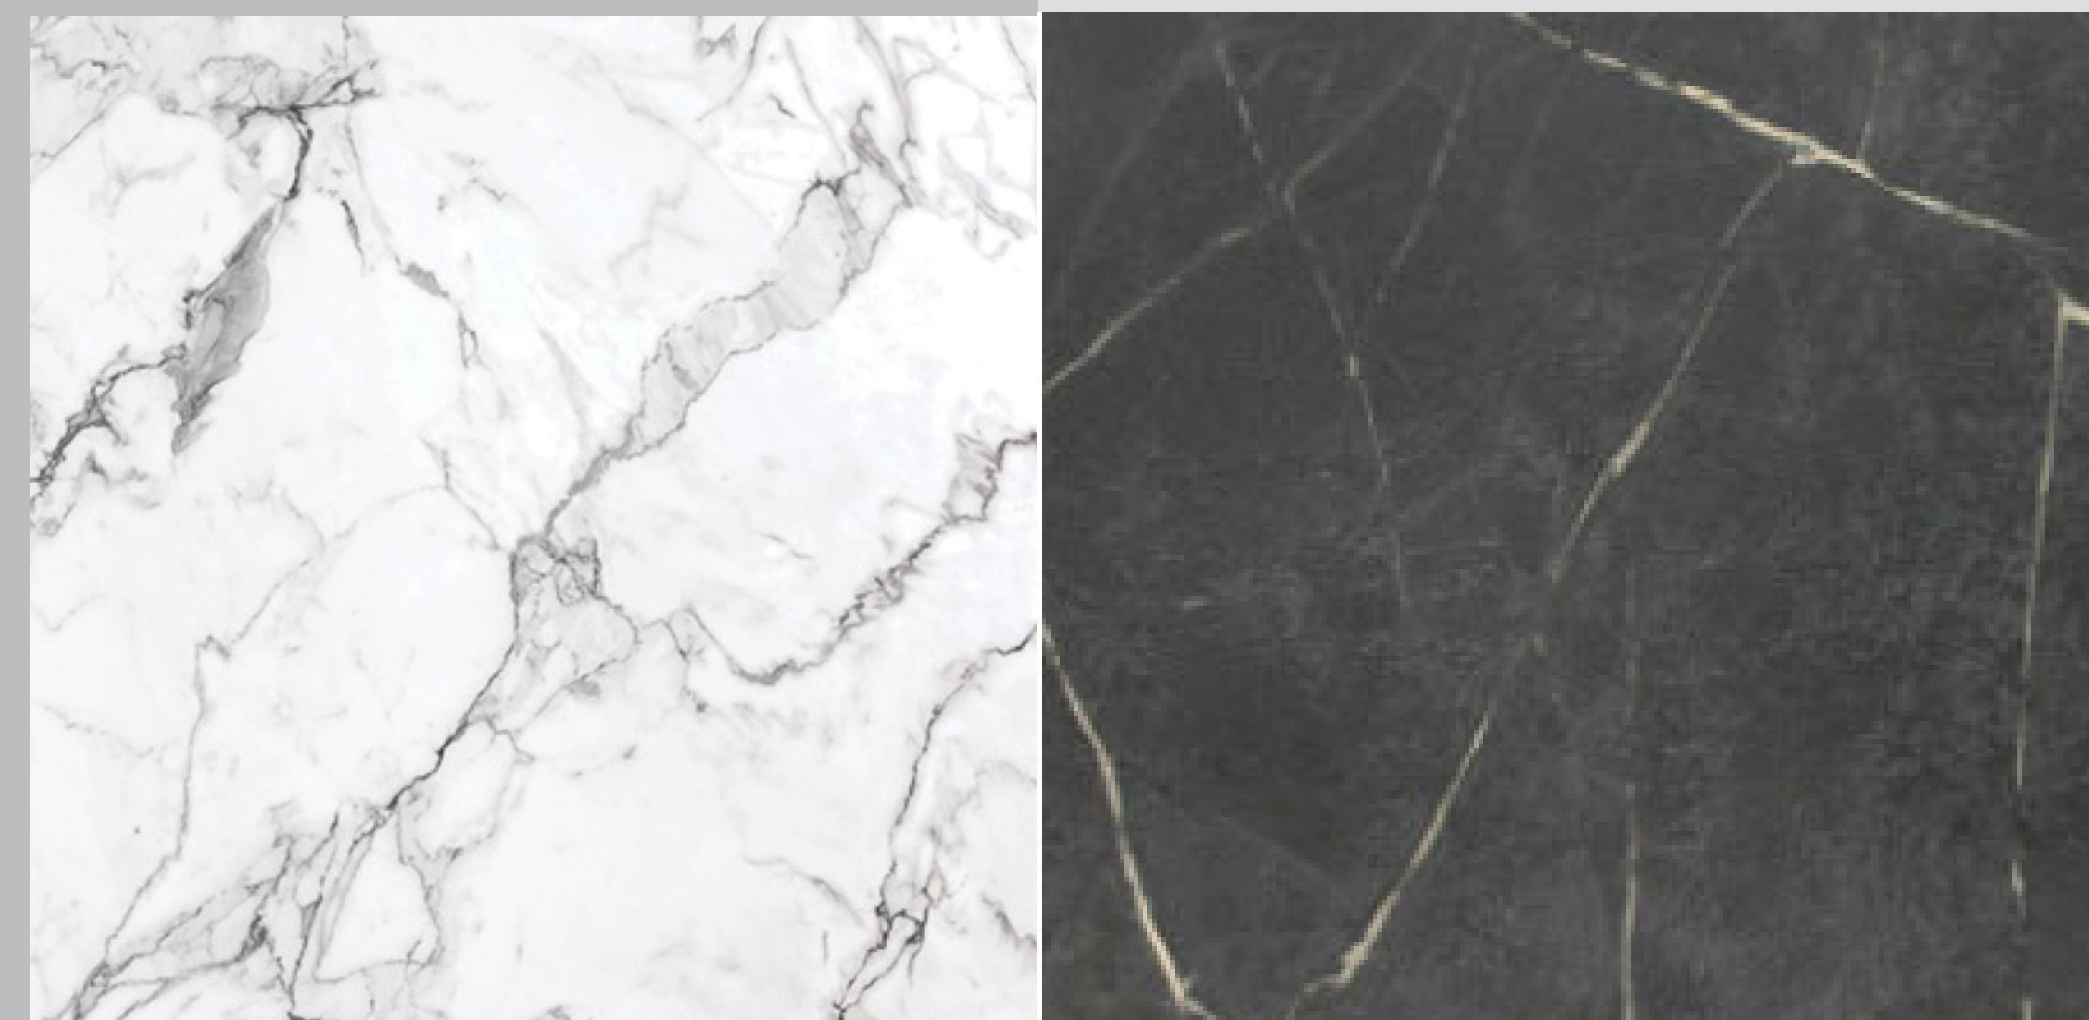




Stone finishes for counter top and shower

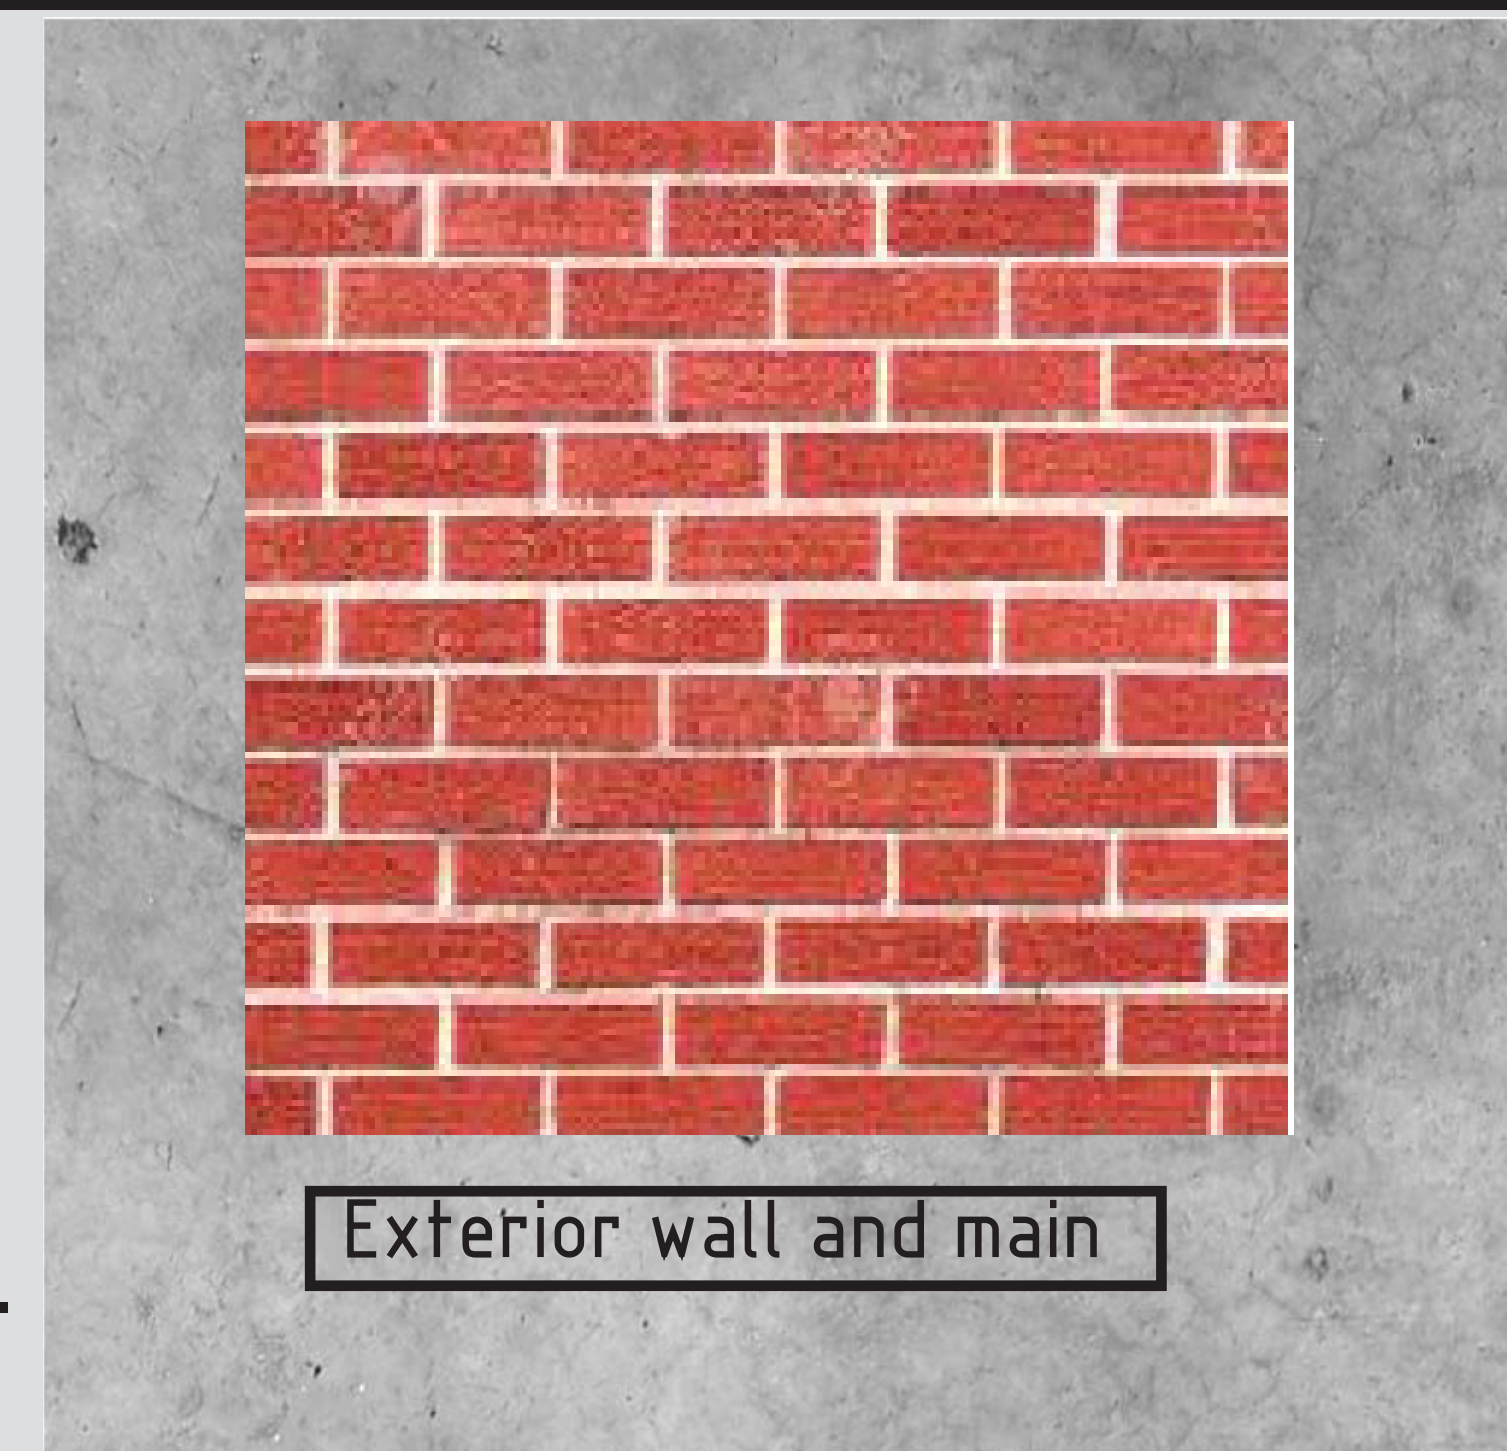

Exterior wall and main




My intent is to create a spatial diversity as an expression of transitioning in spaces devoted to a profession. I will express this through **inner exposure of structure** (relationship between natural/artificial light sources and materials), **shifting of time** (pattern shown through the relationship between the solid and void spaces) , and **intersection of lines** (points of intersection are grid points for transition for spatial separation).

JOO EUN HWANG

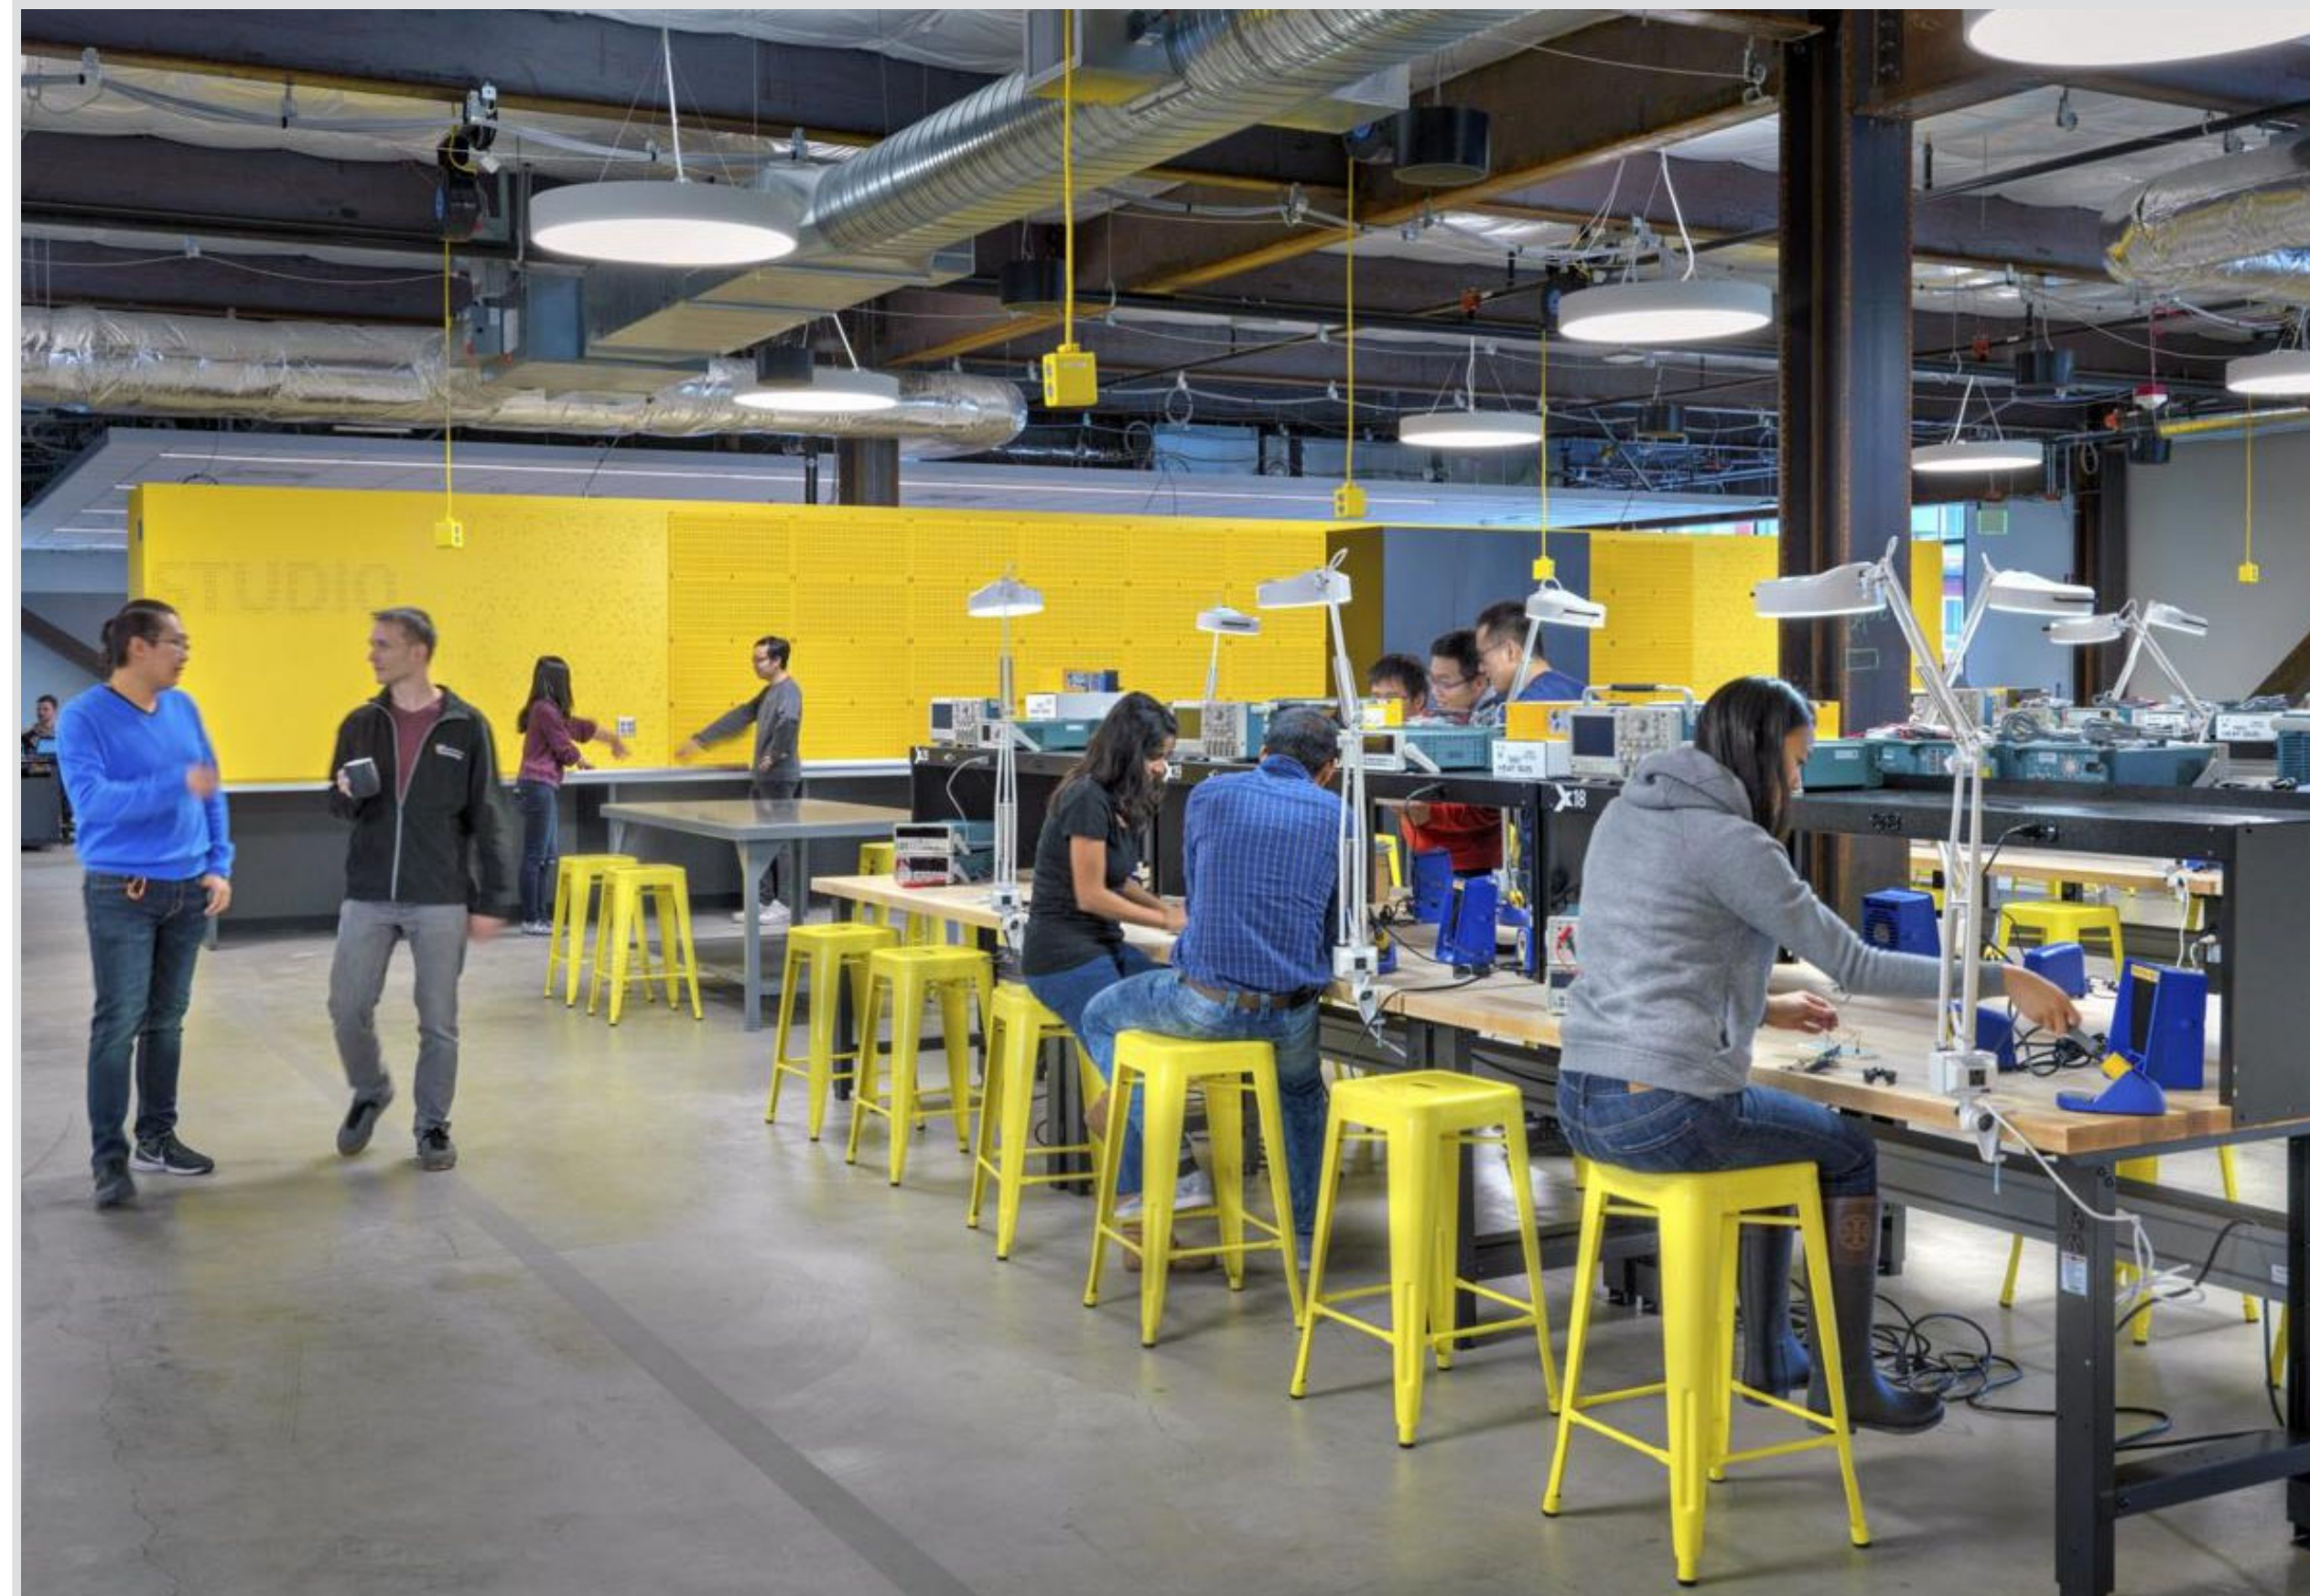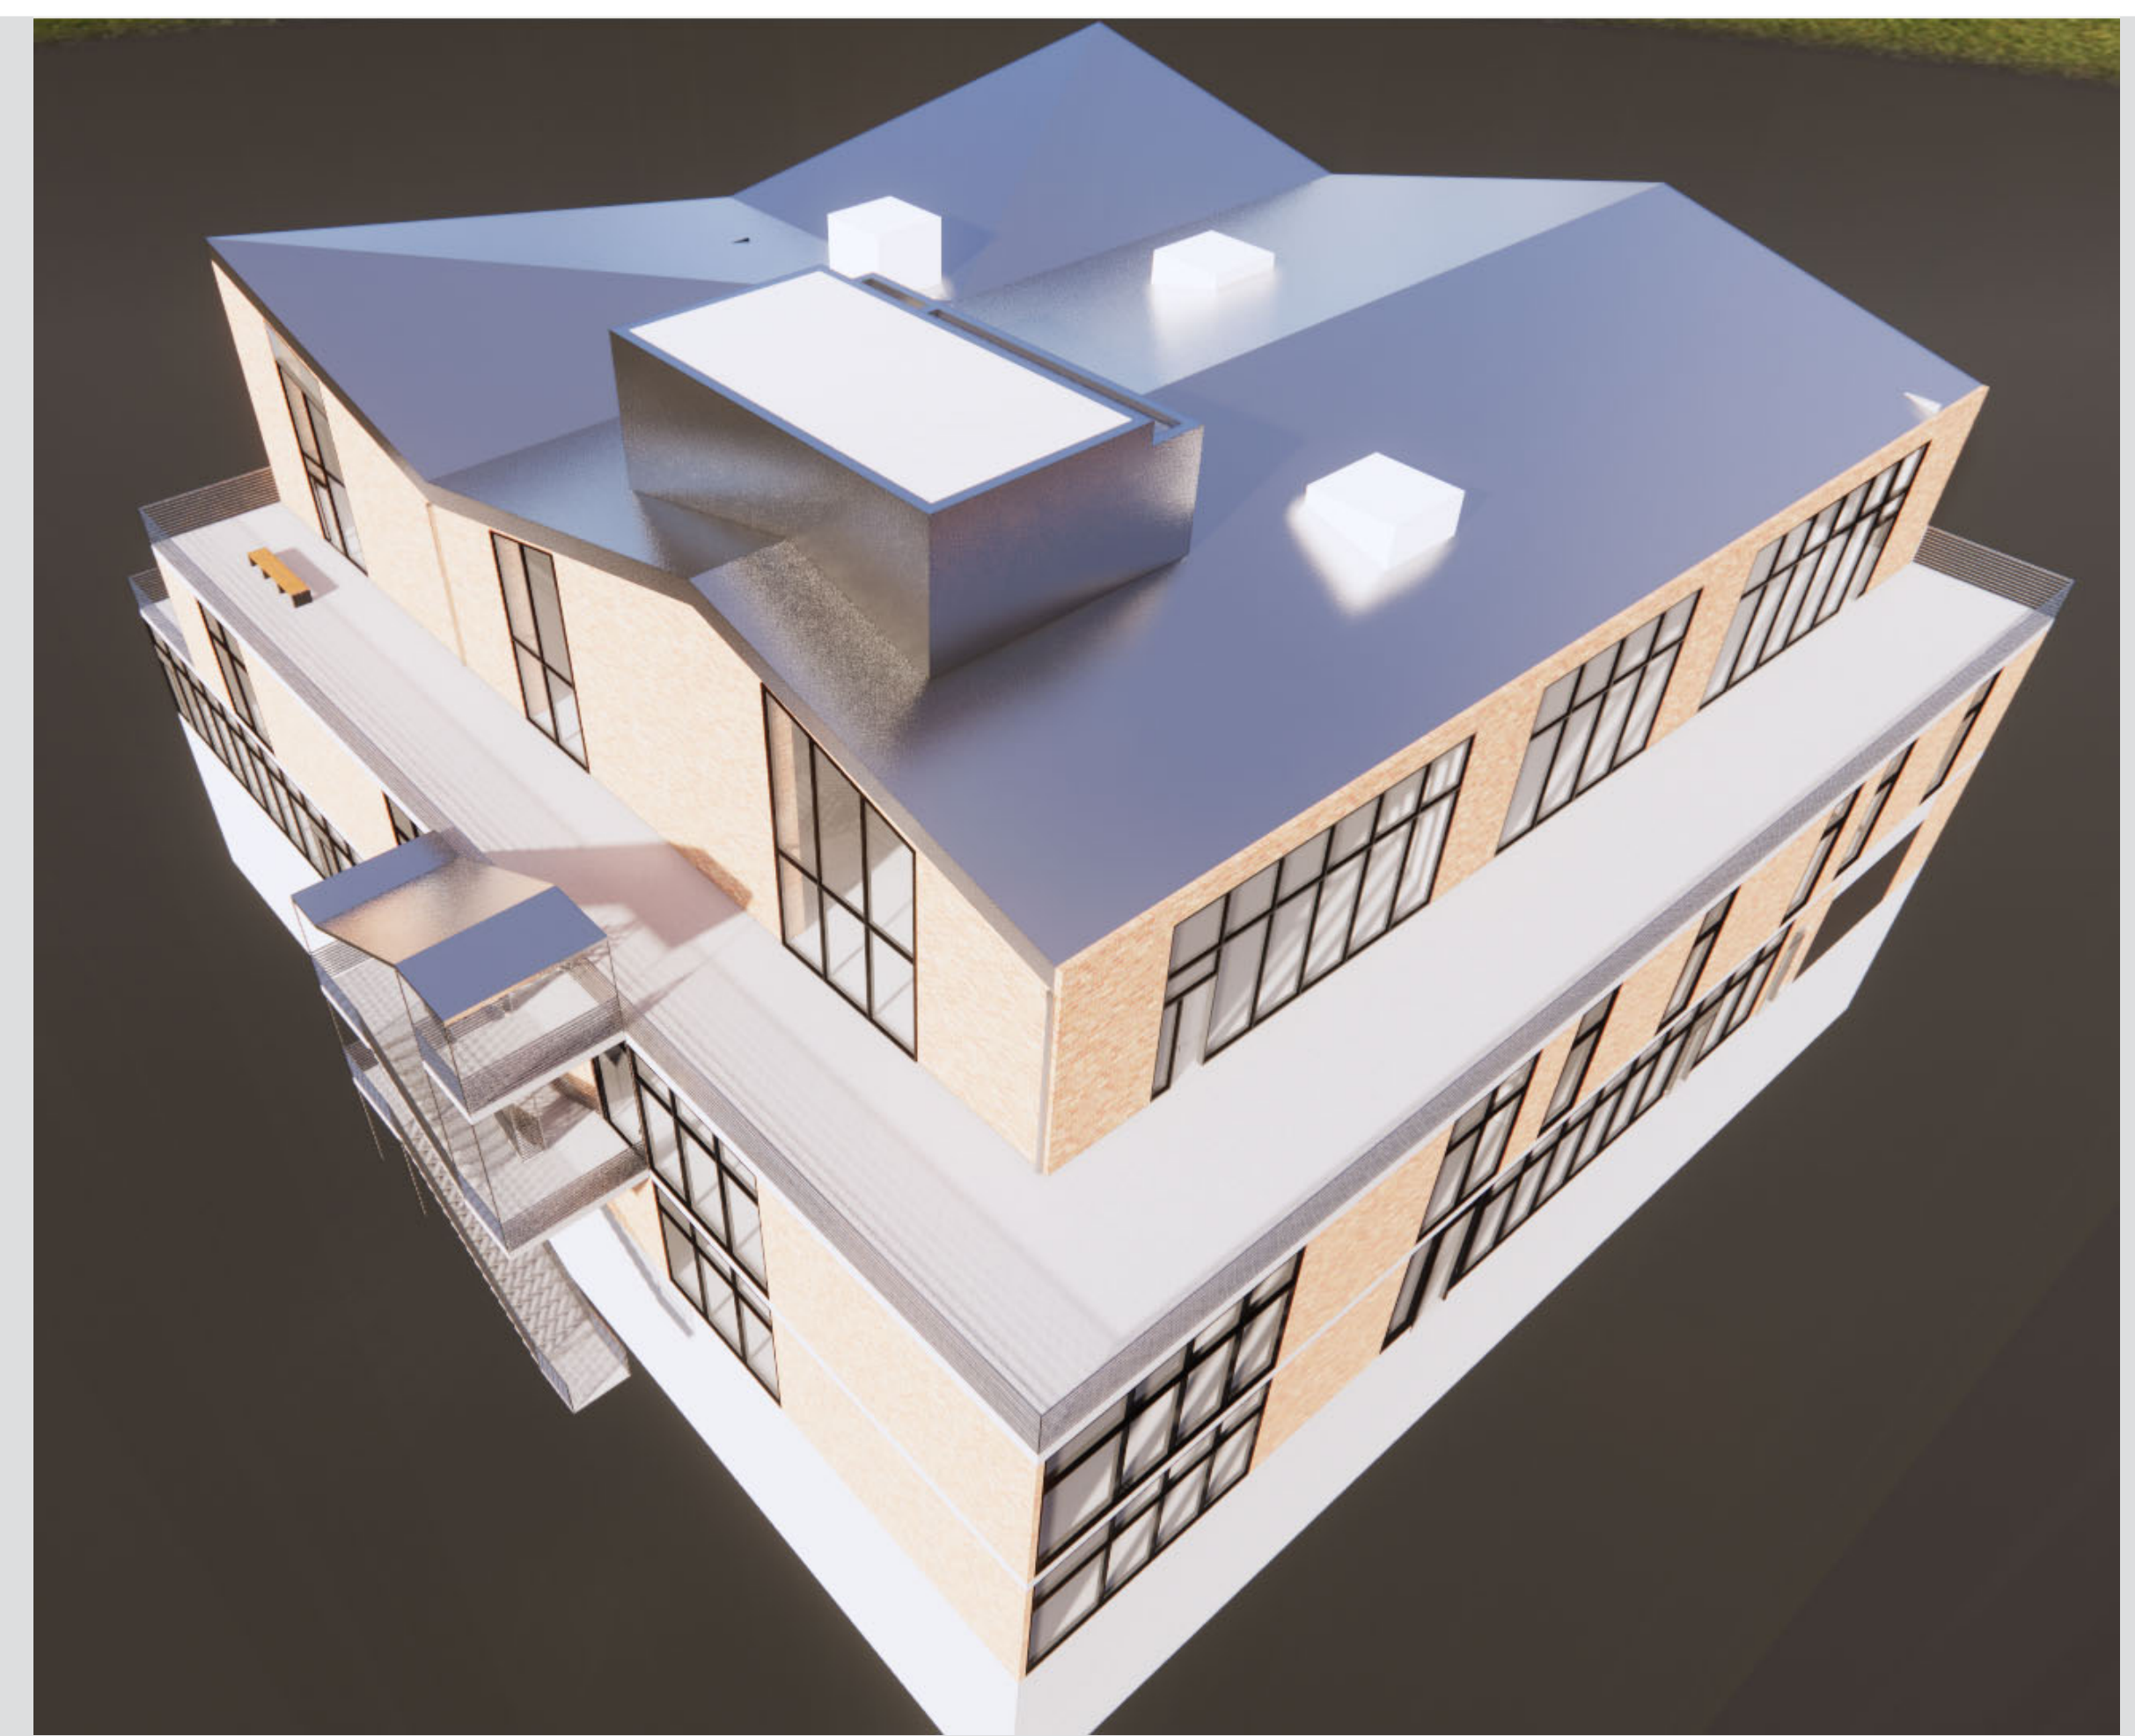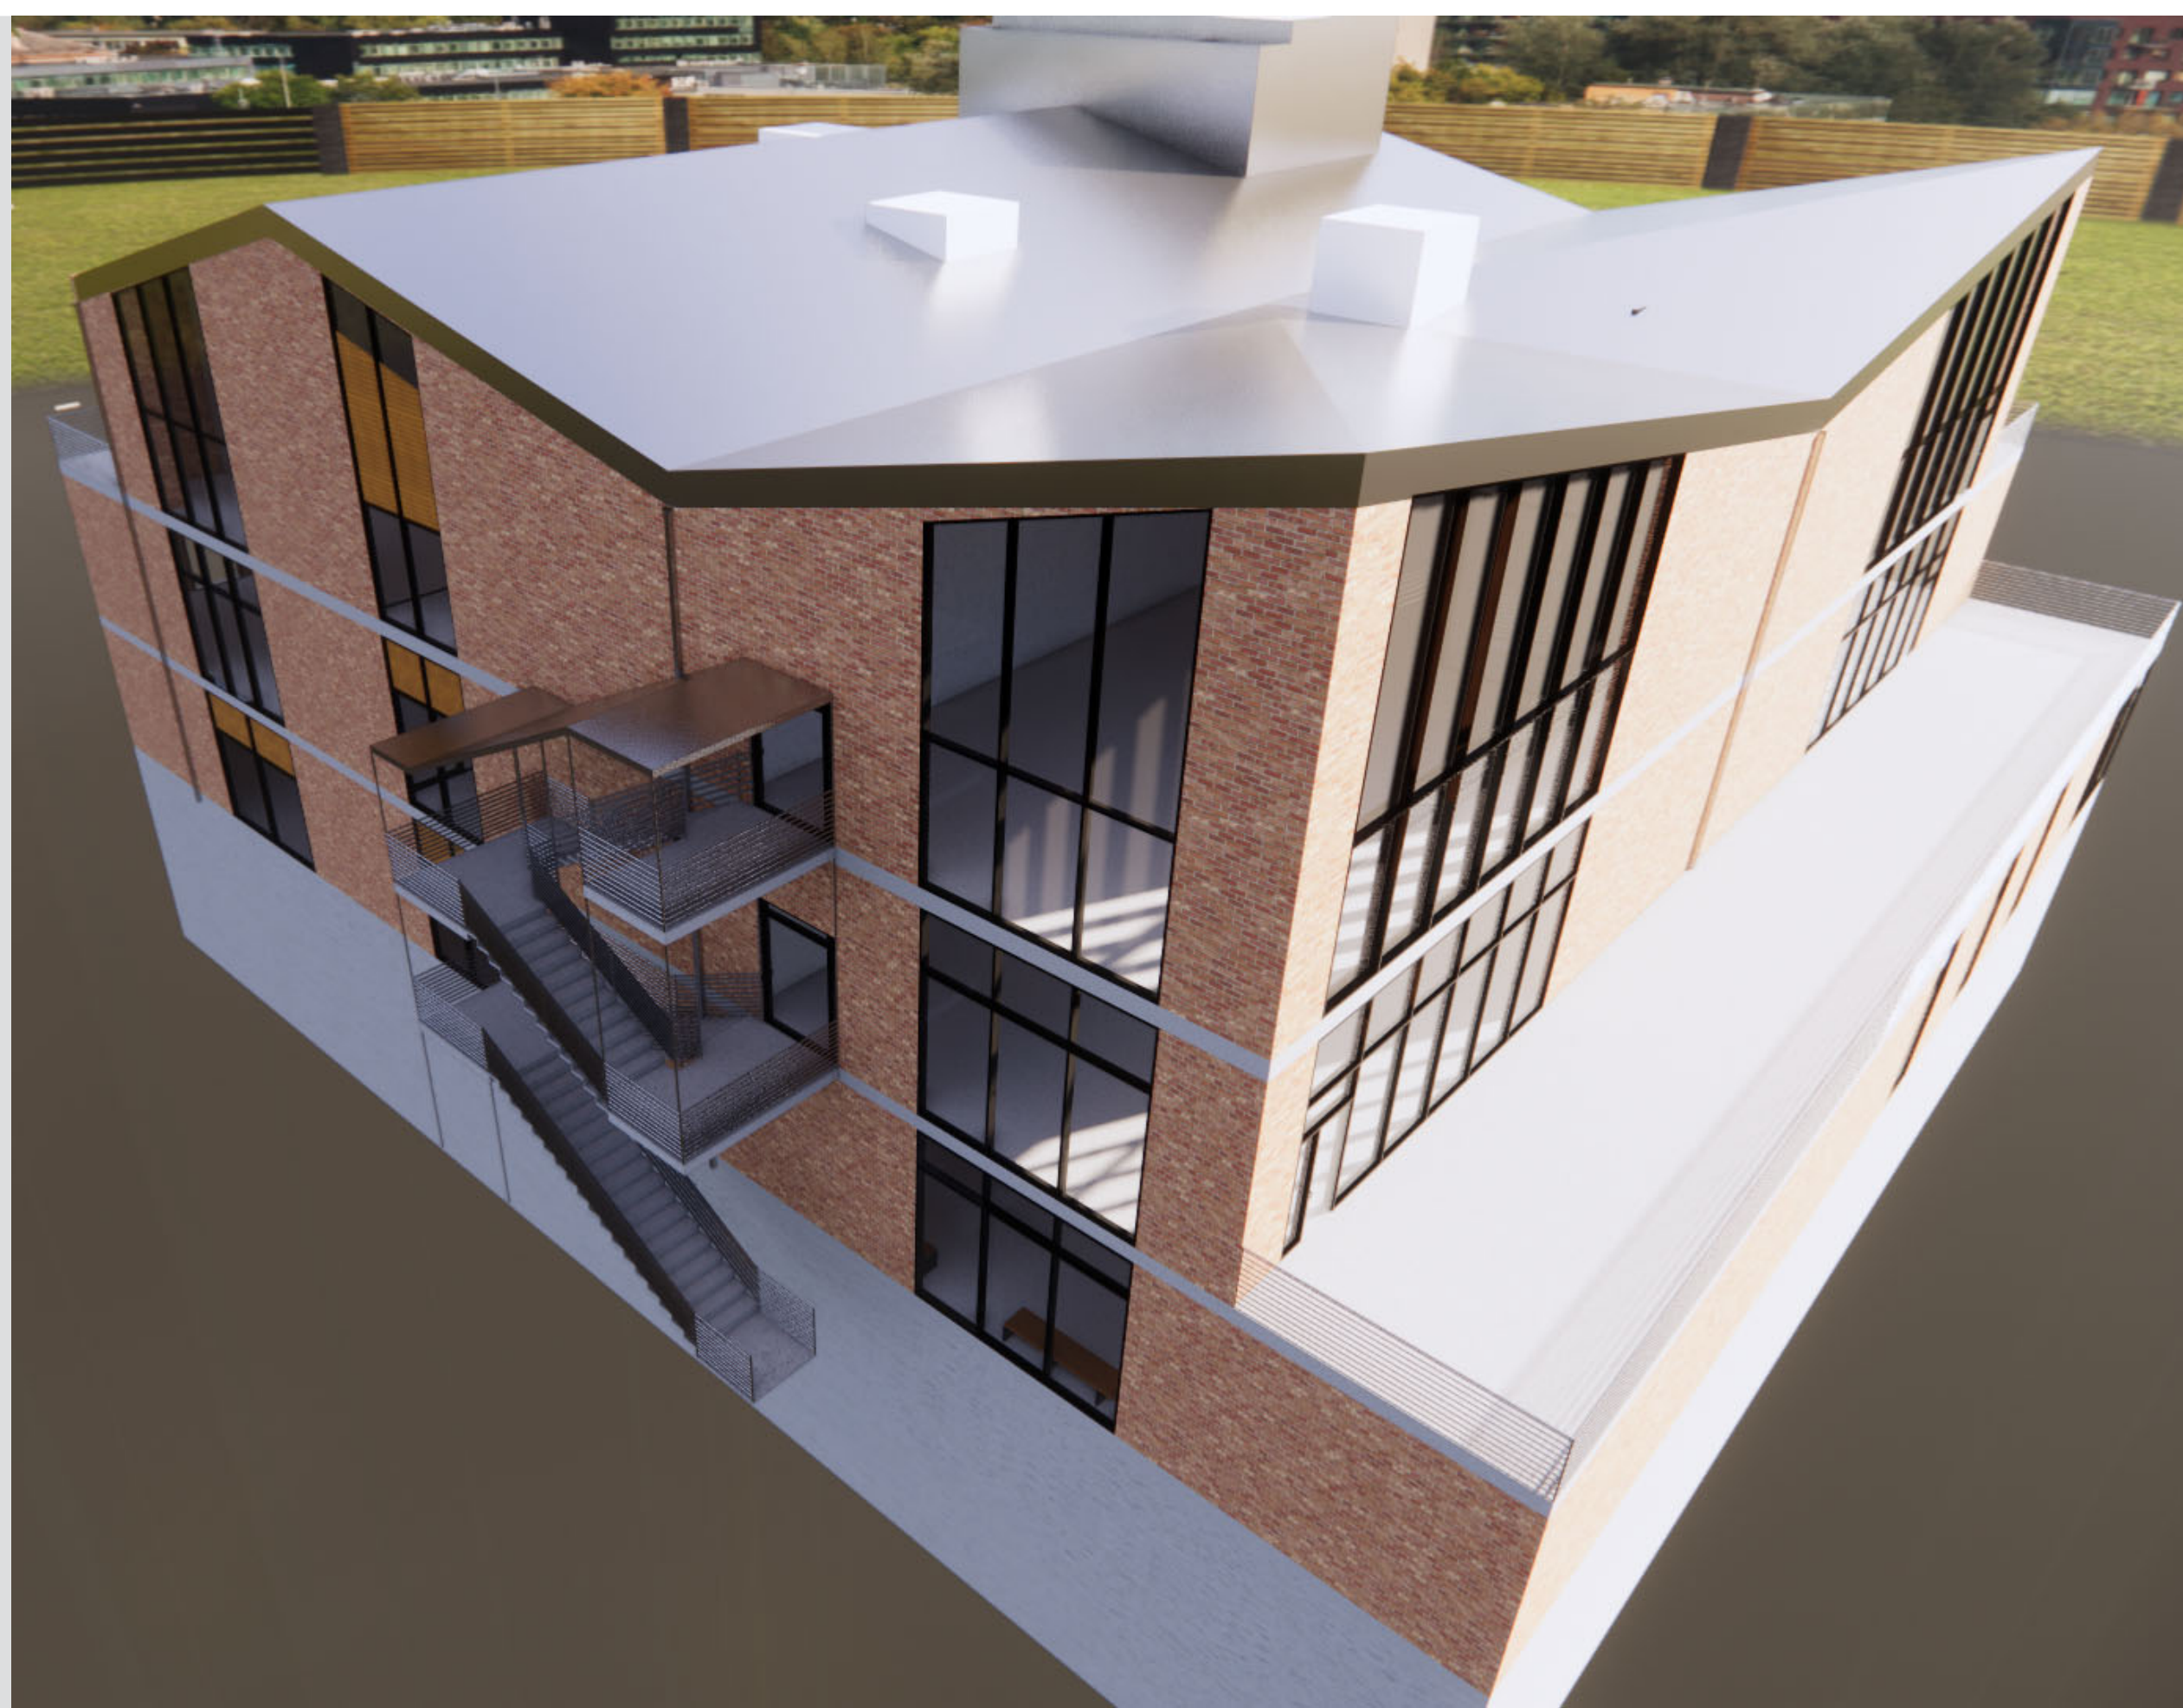


Site : GIX 12280 NE District Way, Bellevue, WA 98005 (Spring district)
A Learning Center for professionals and students looking for masters
and offers programs that 'builds the talent that
leverages emerging technologies to address local and global challenges'.



JOO EUN HWANG

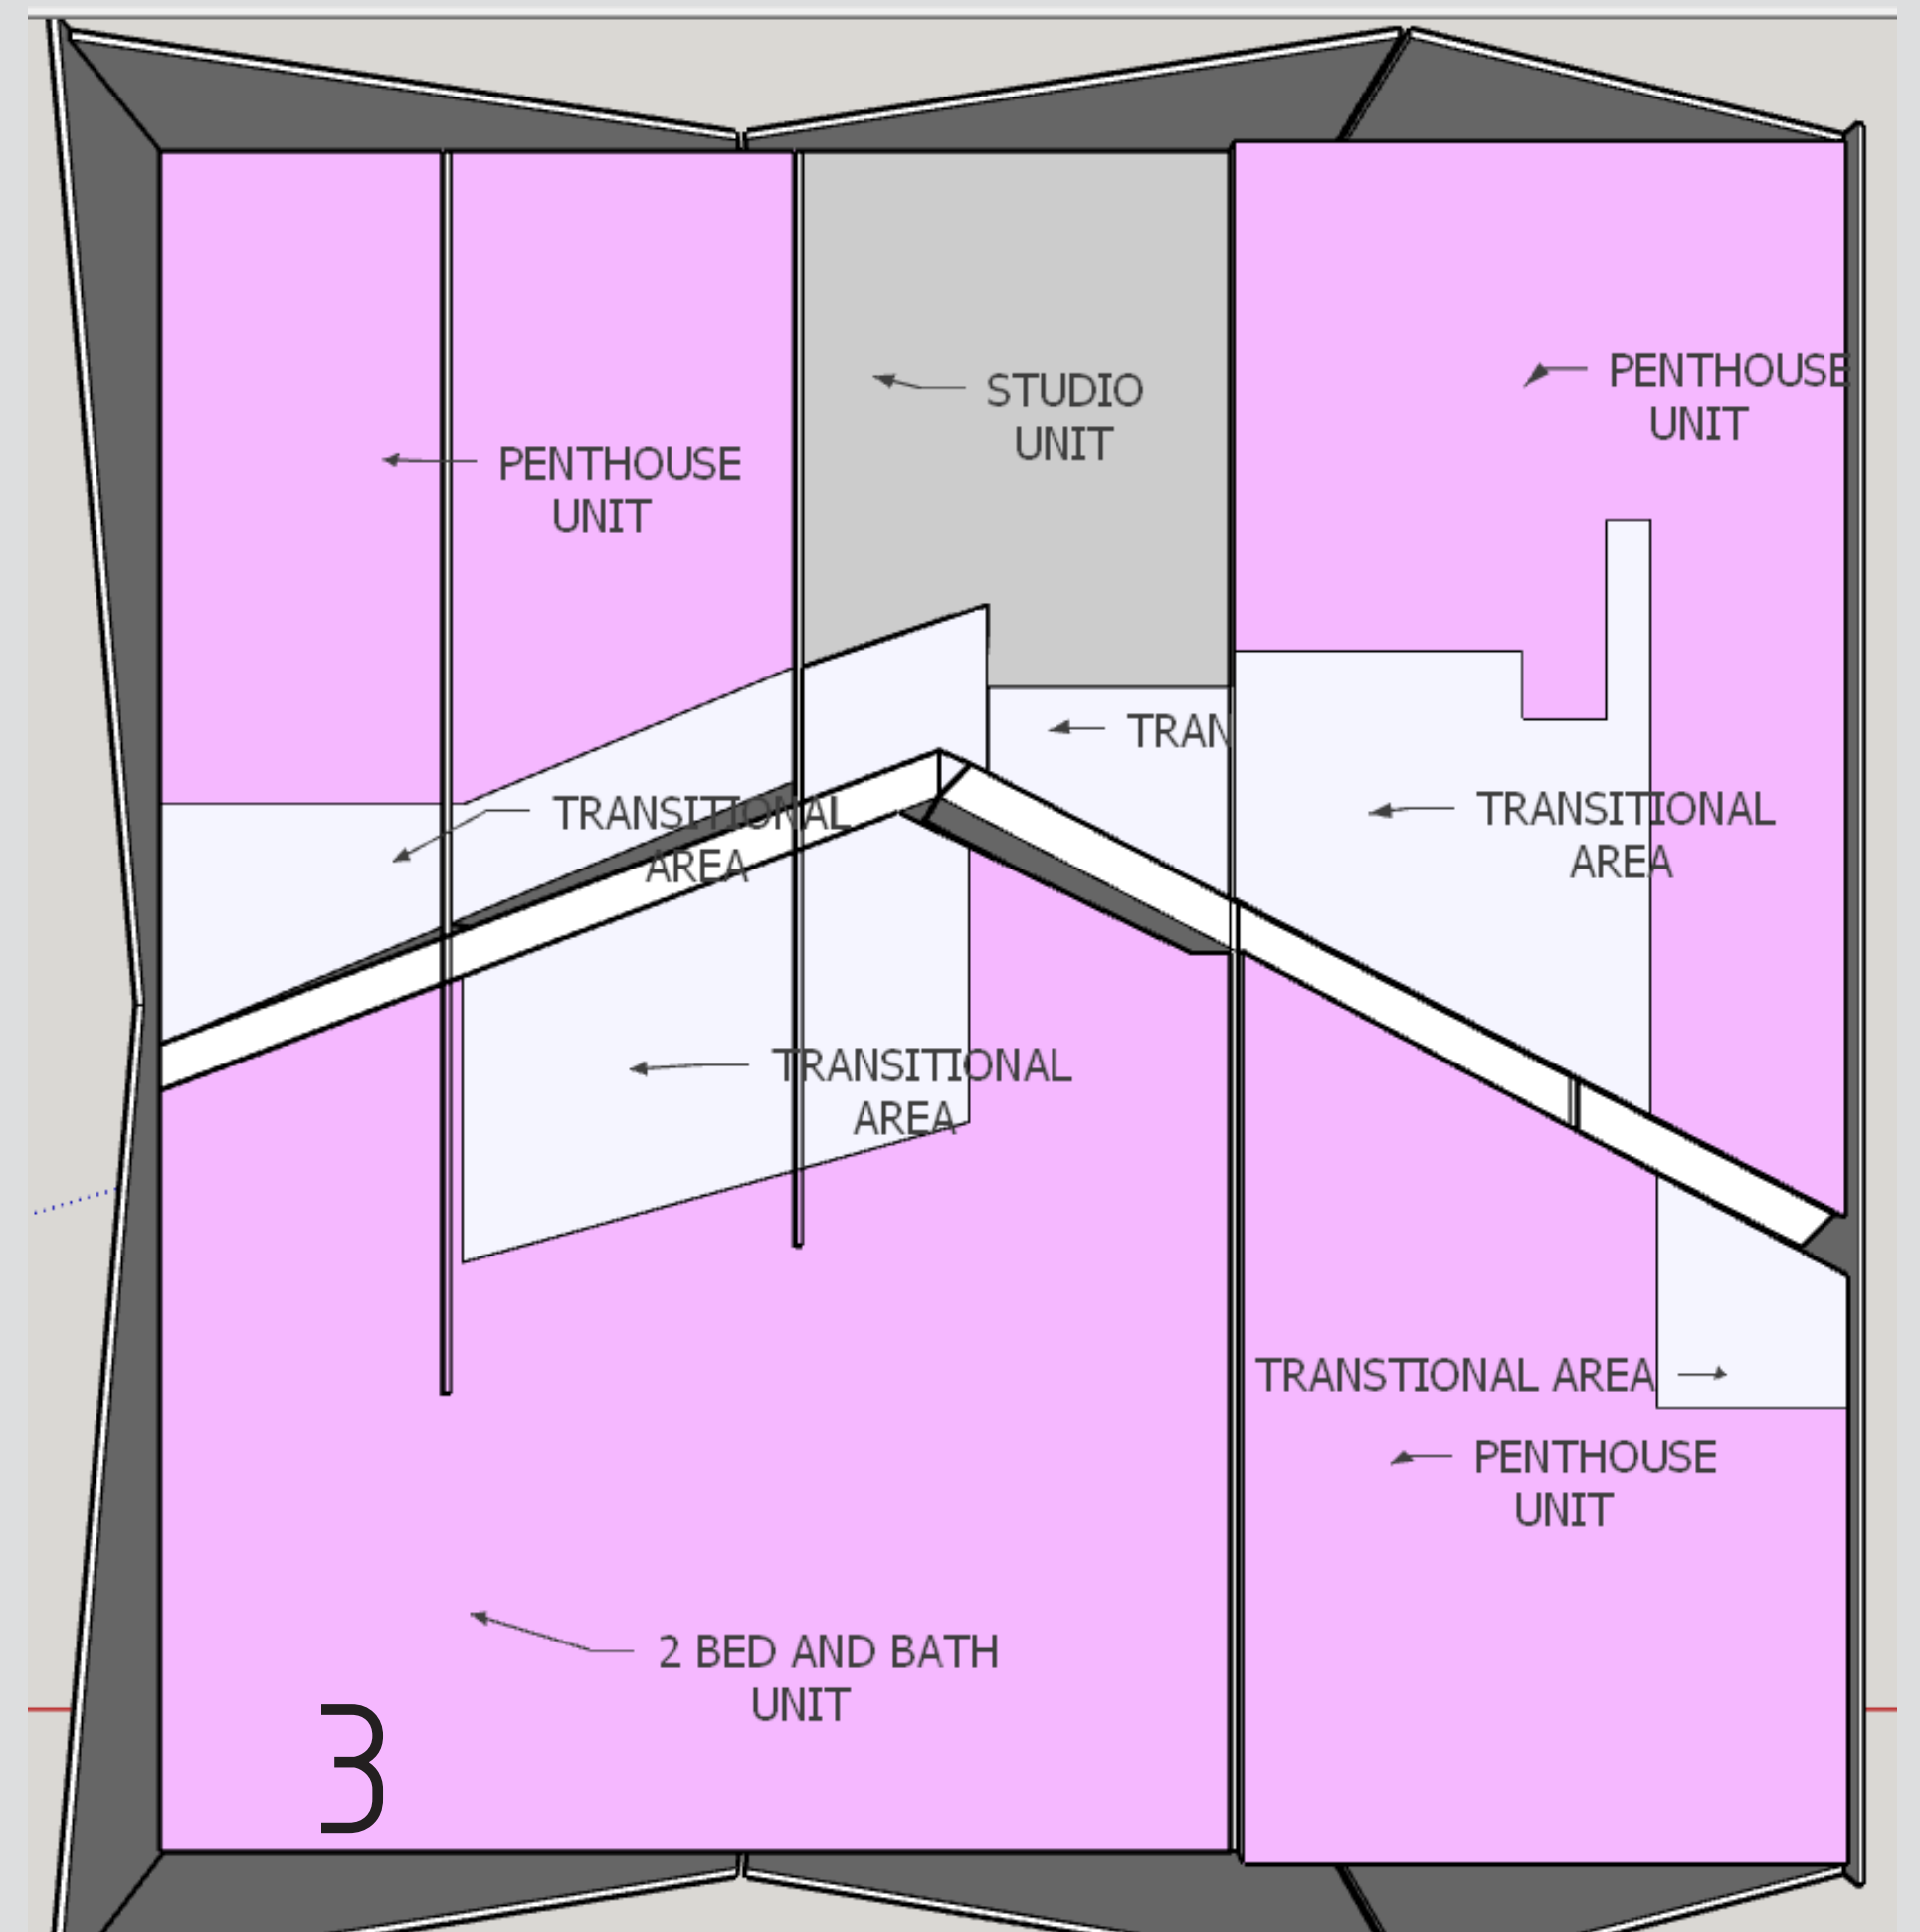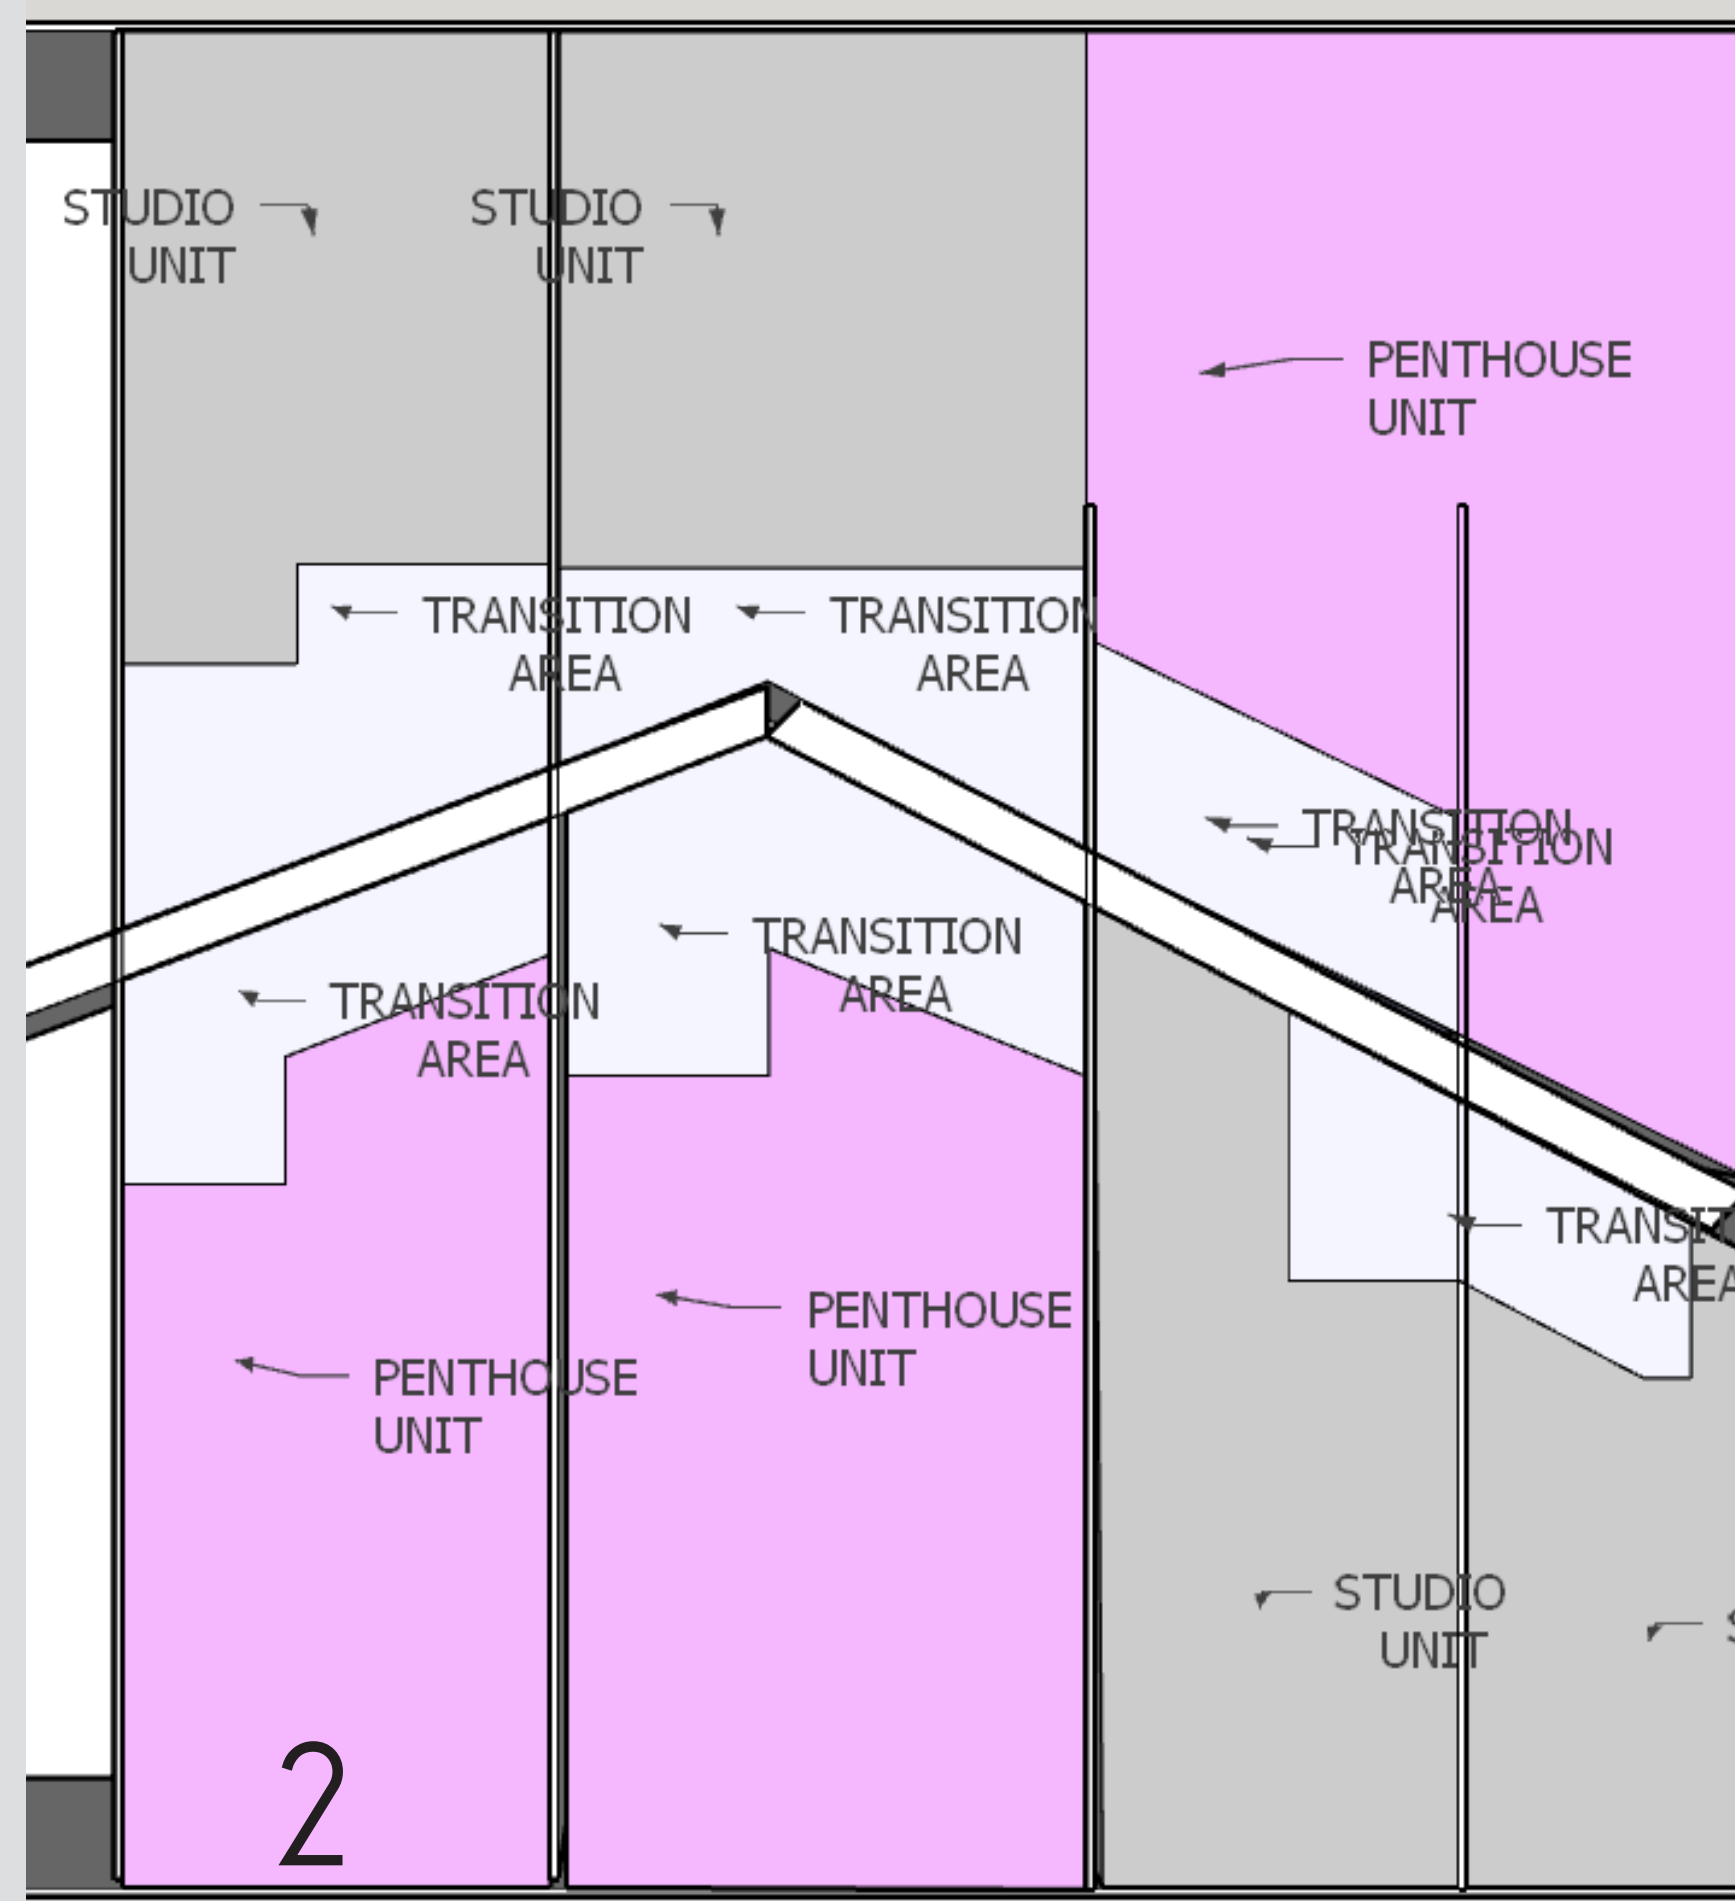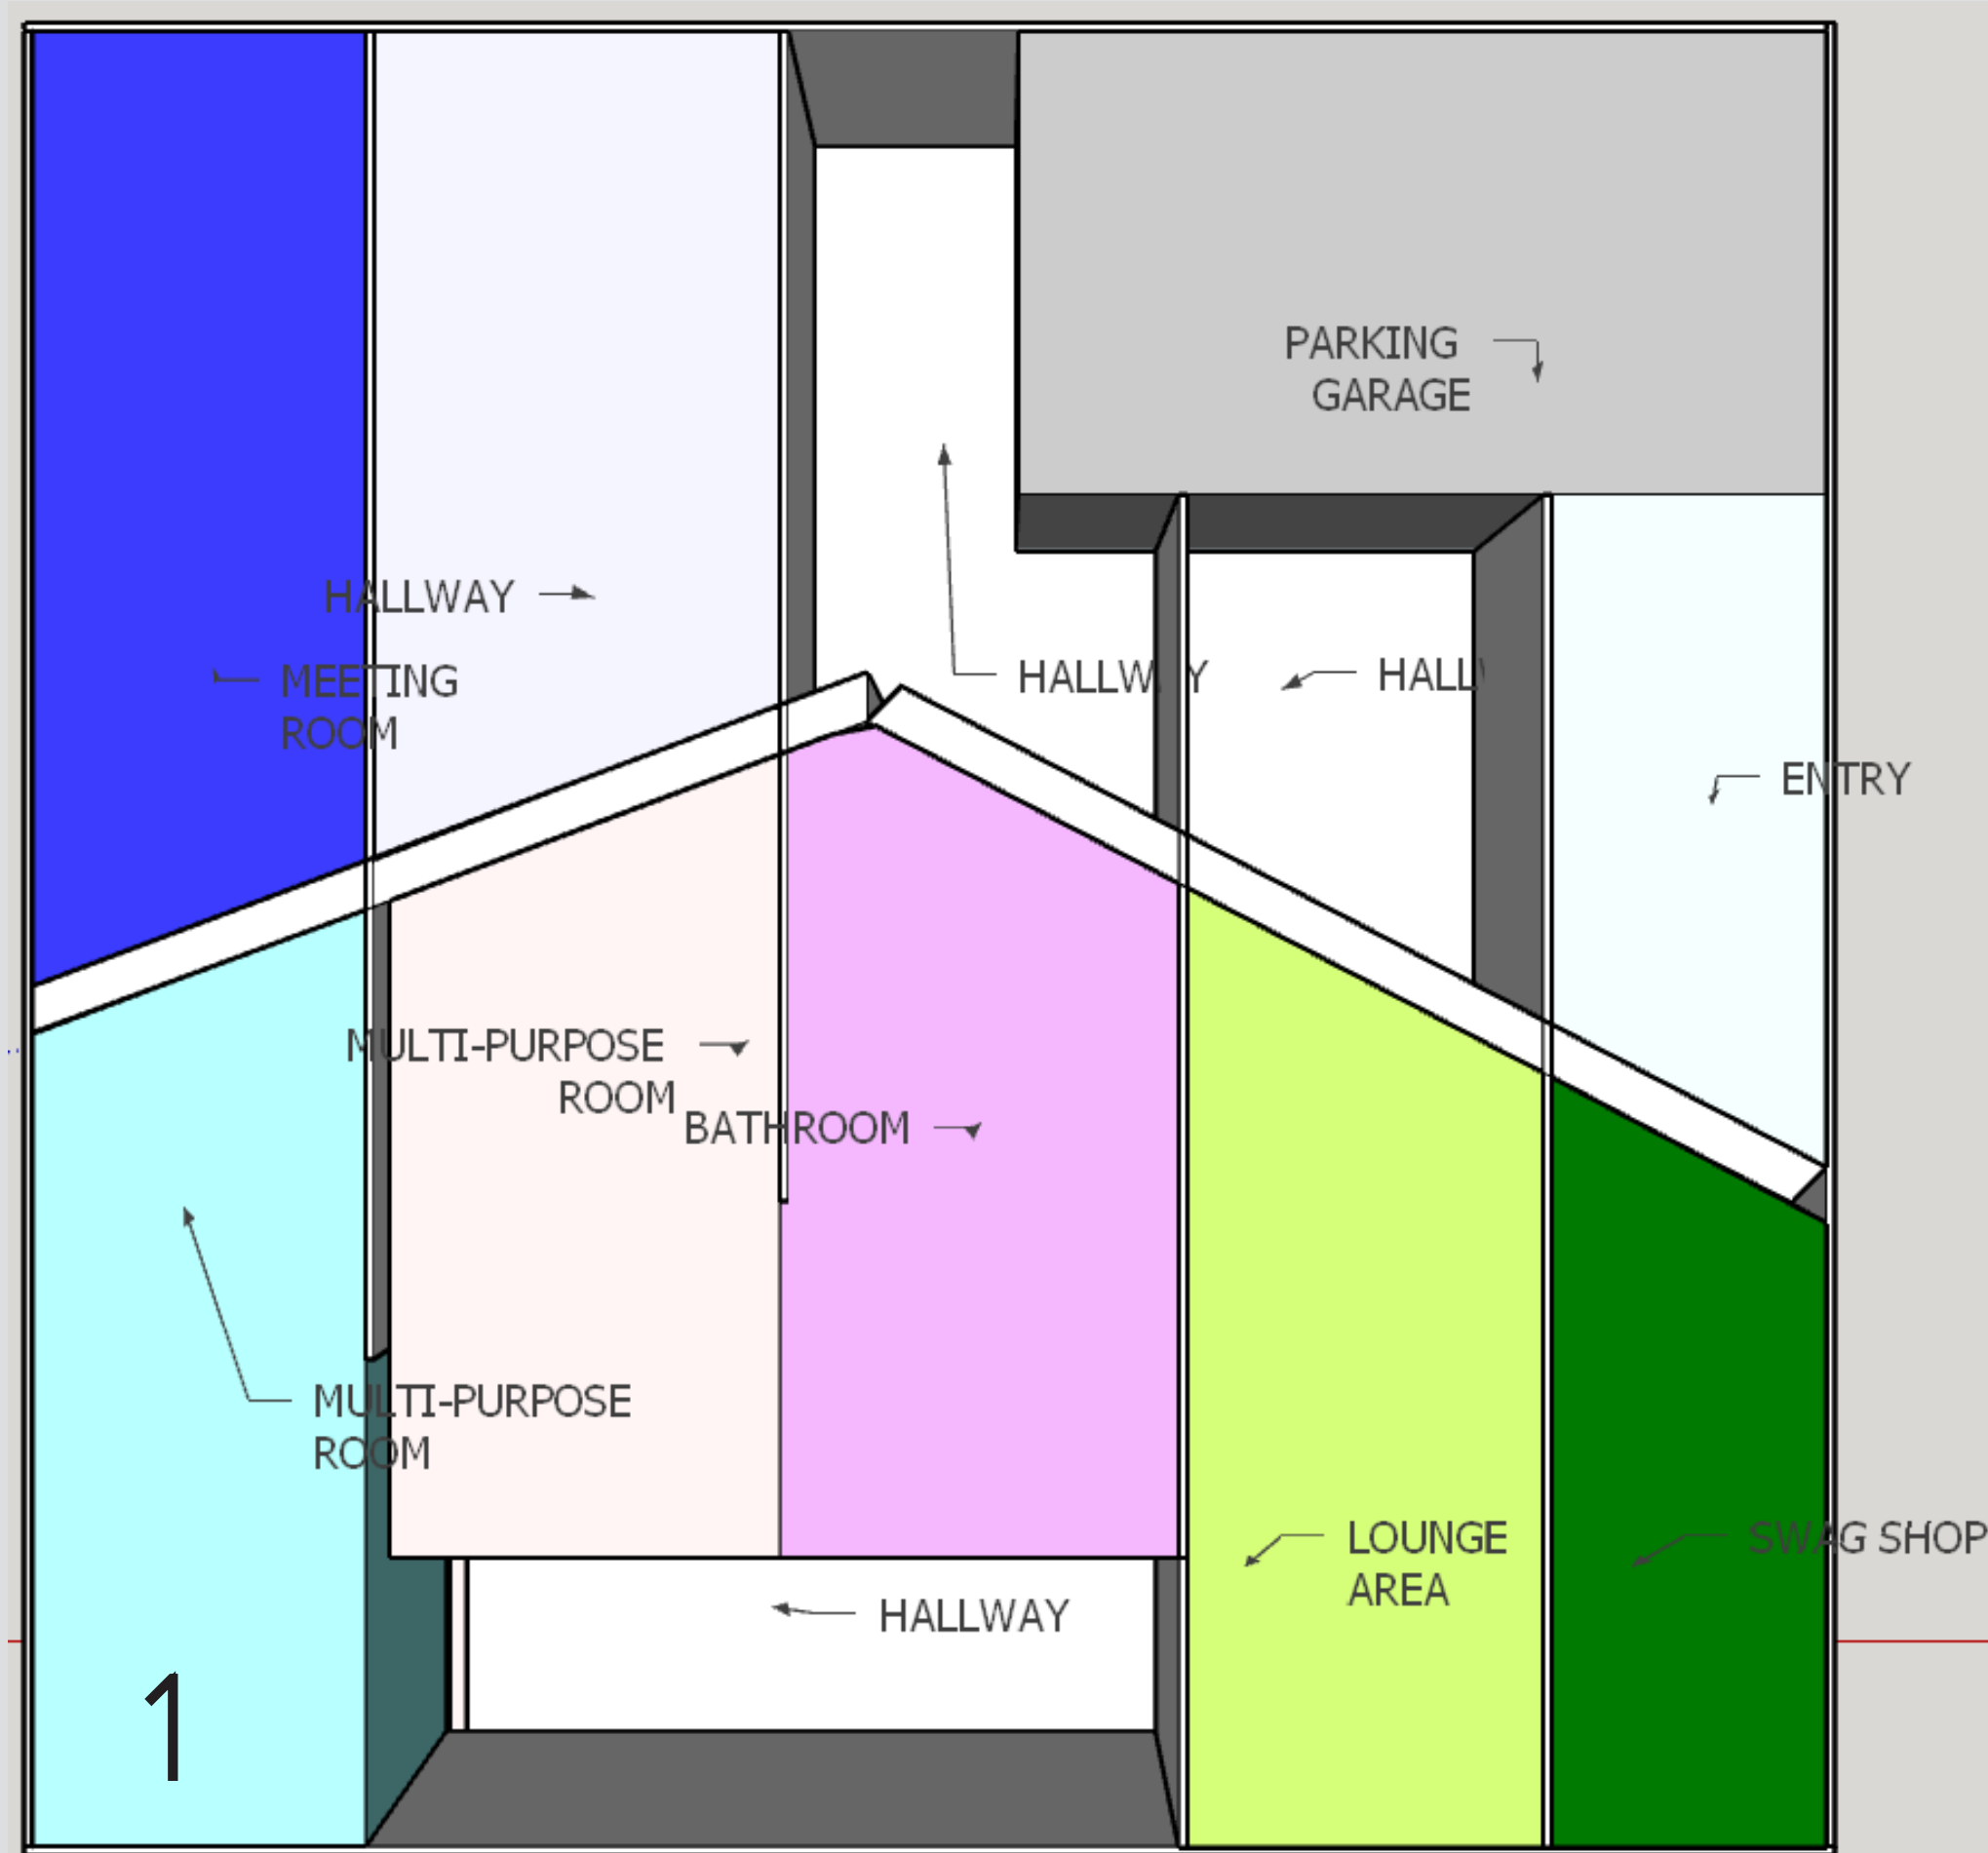

Schematic diagram

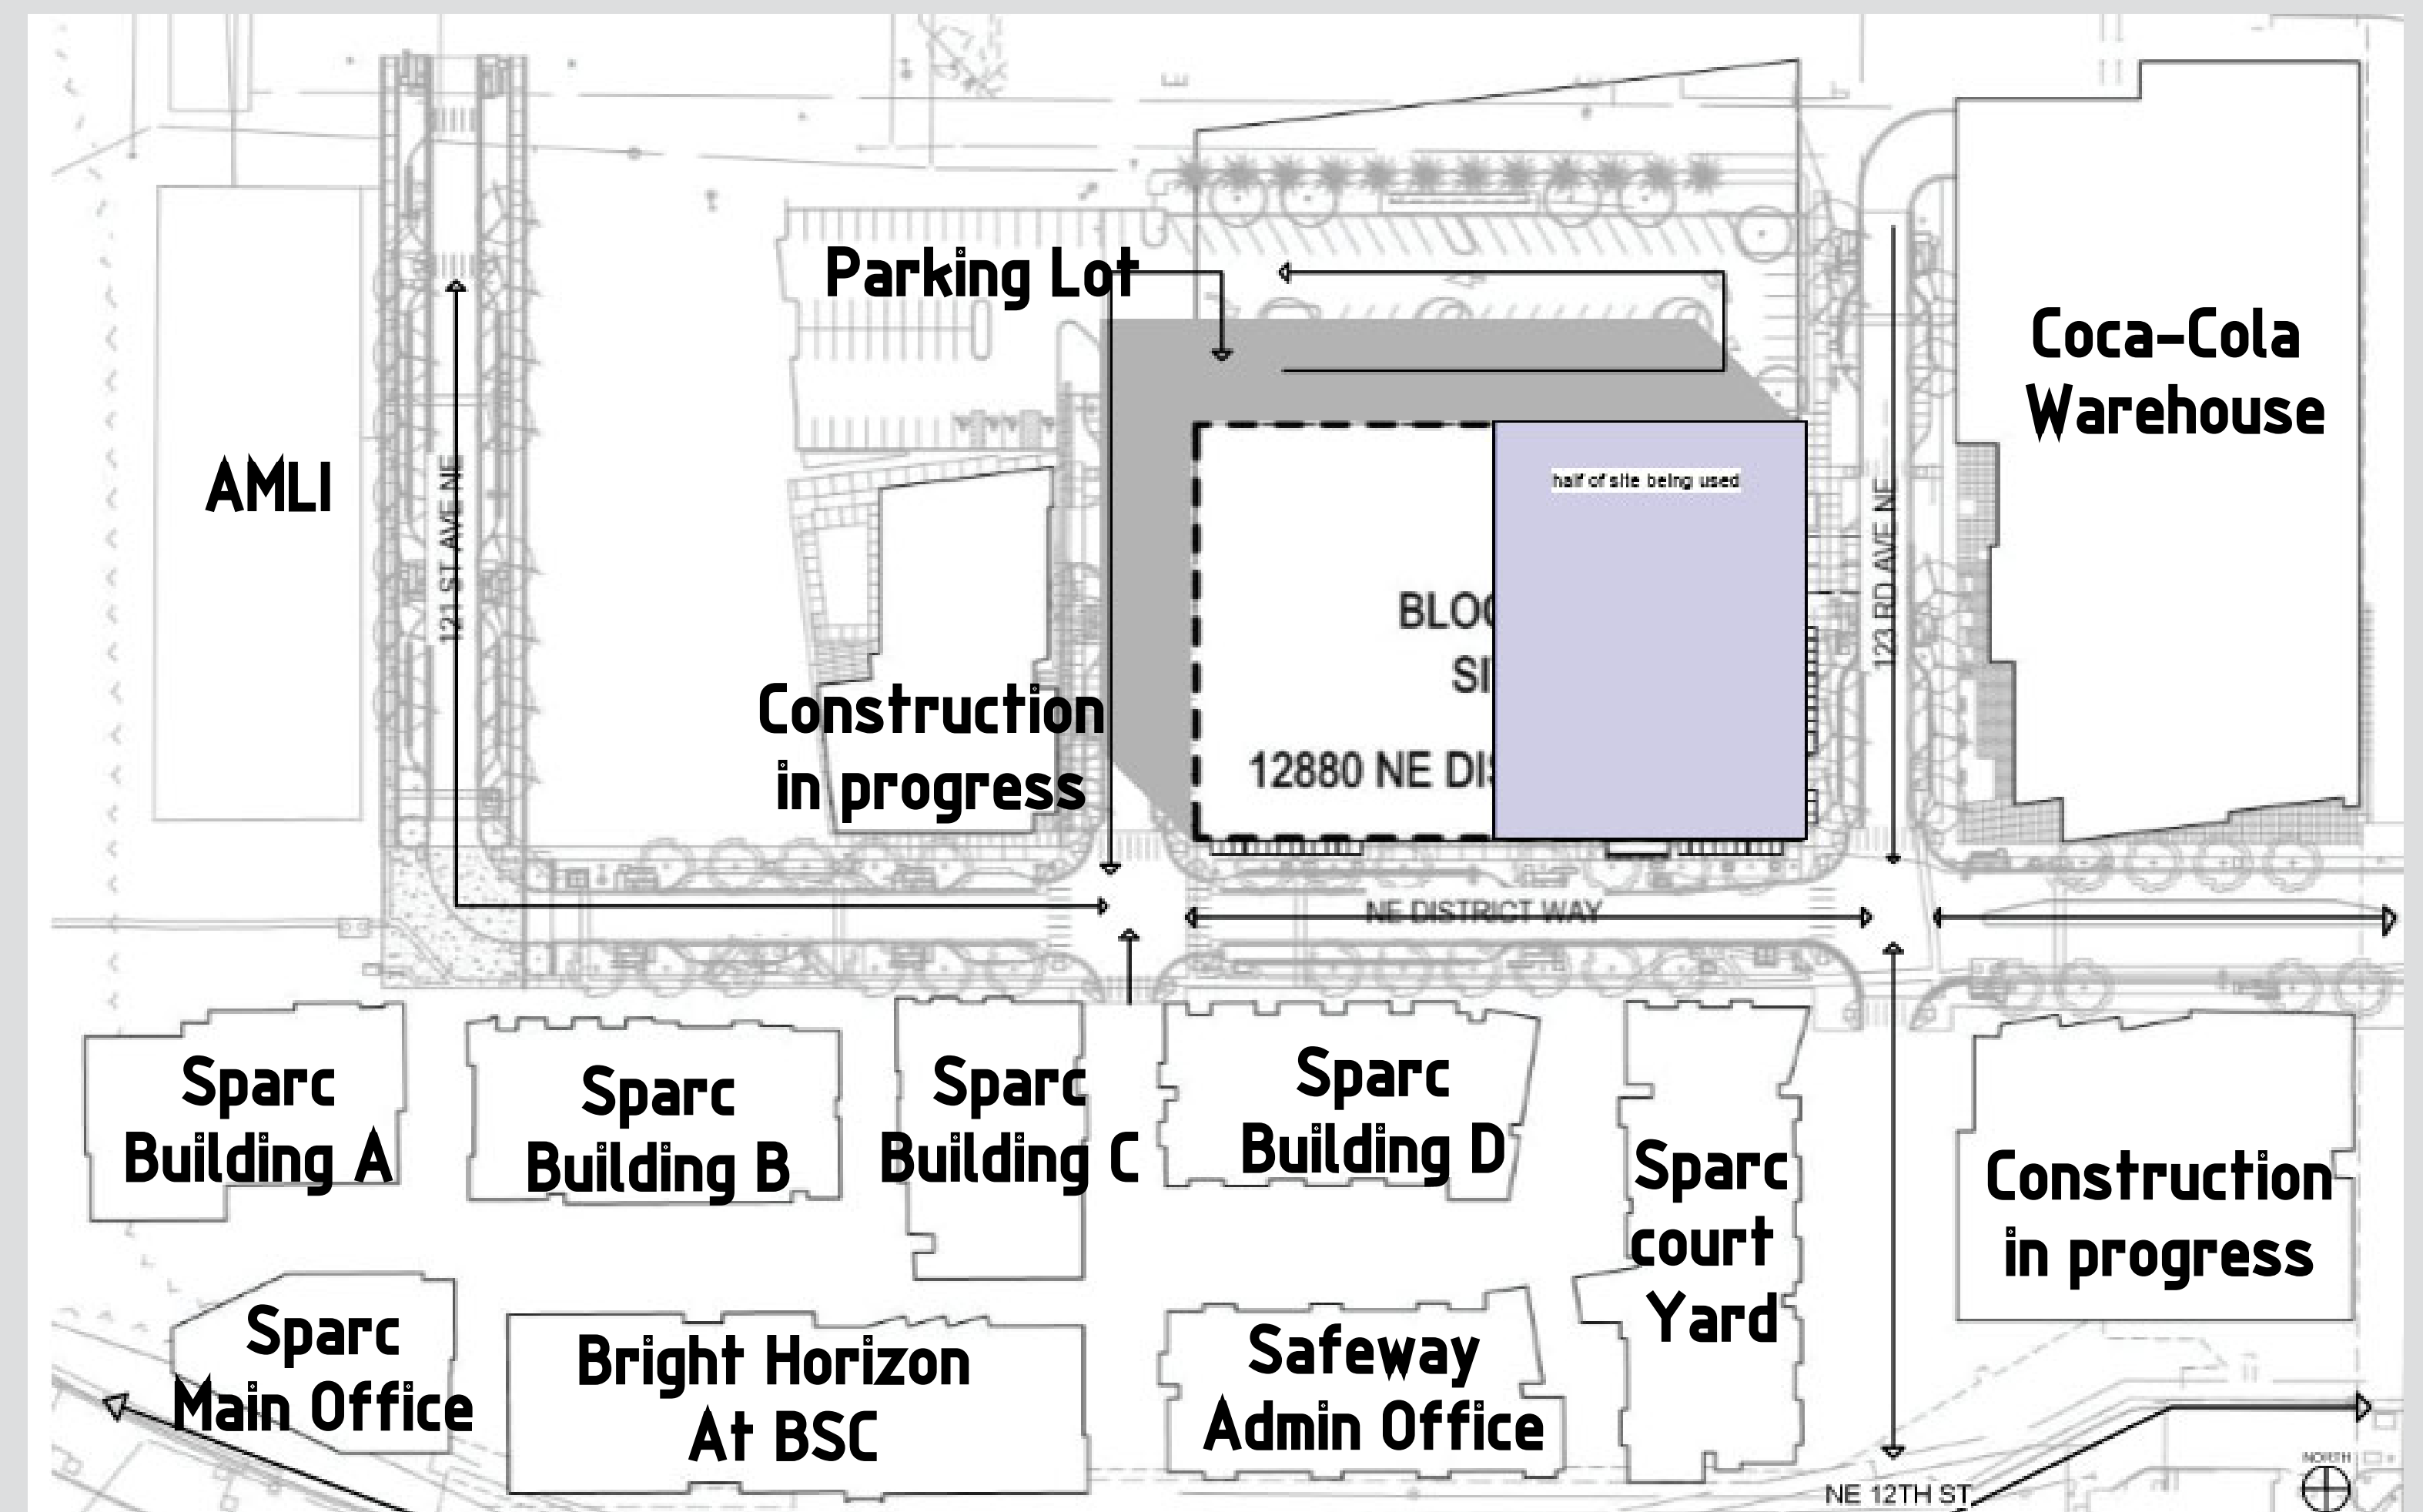


Site Plan : Scale 3/32" = 1' 0"

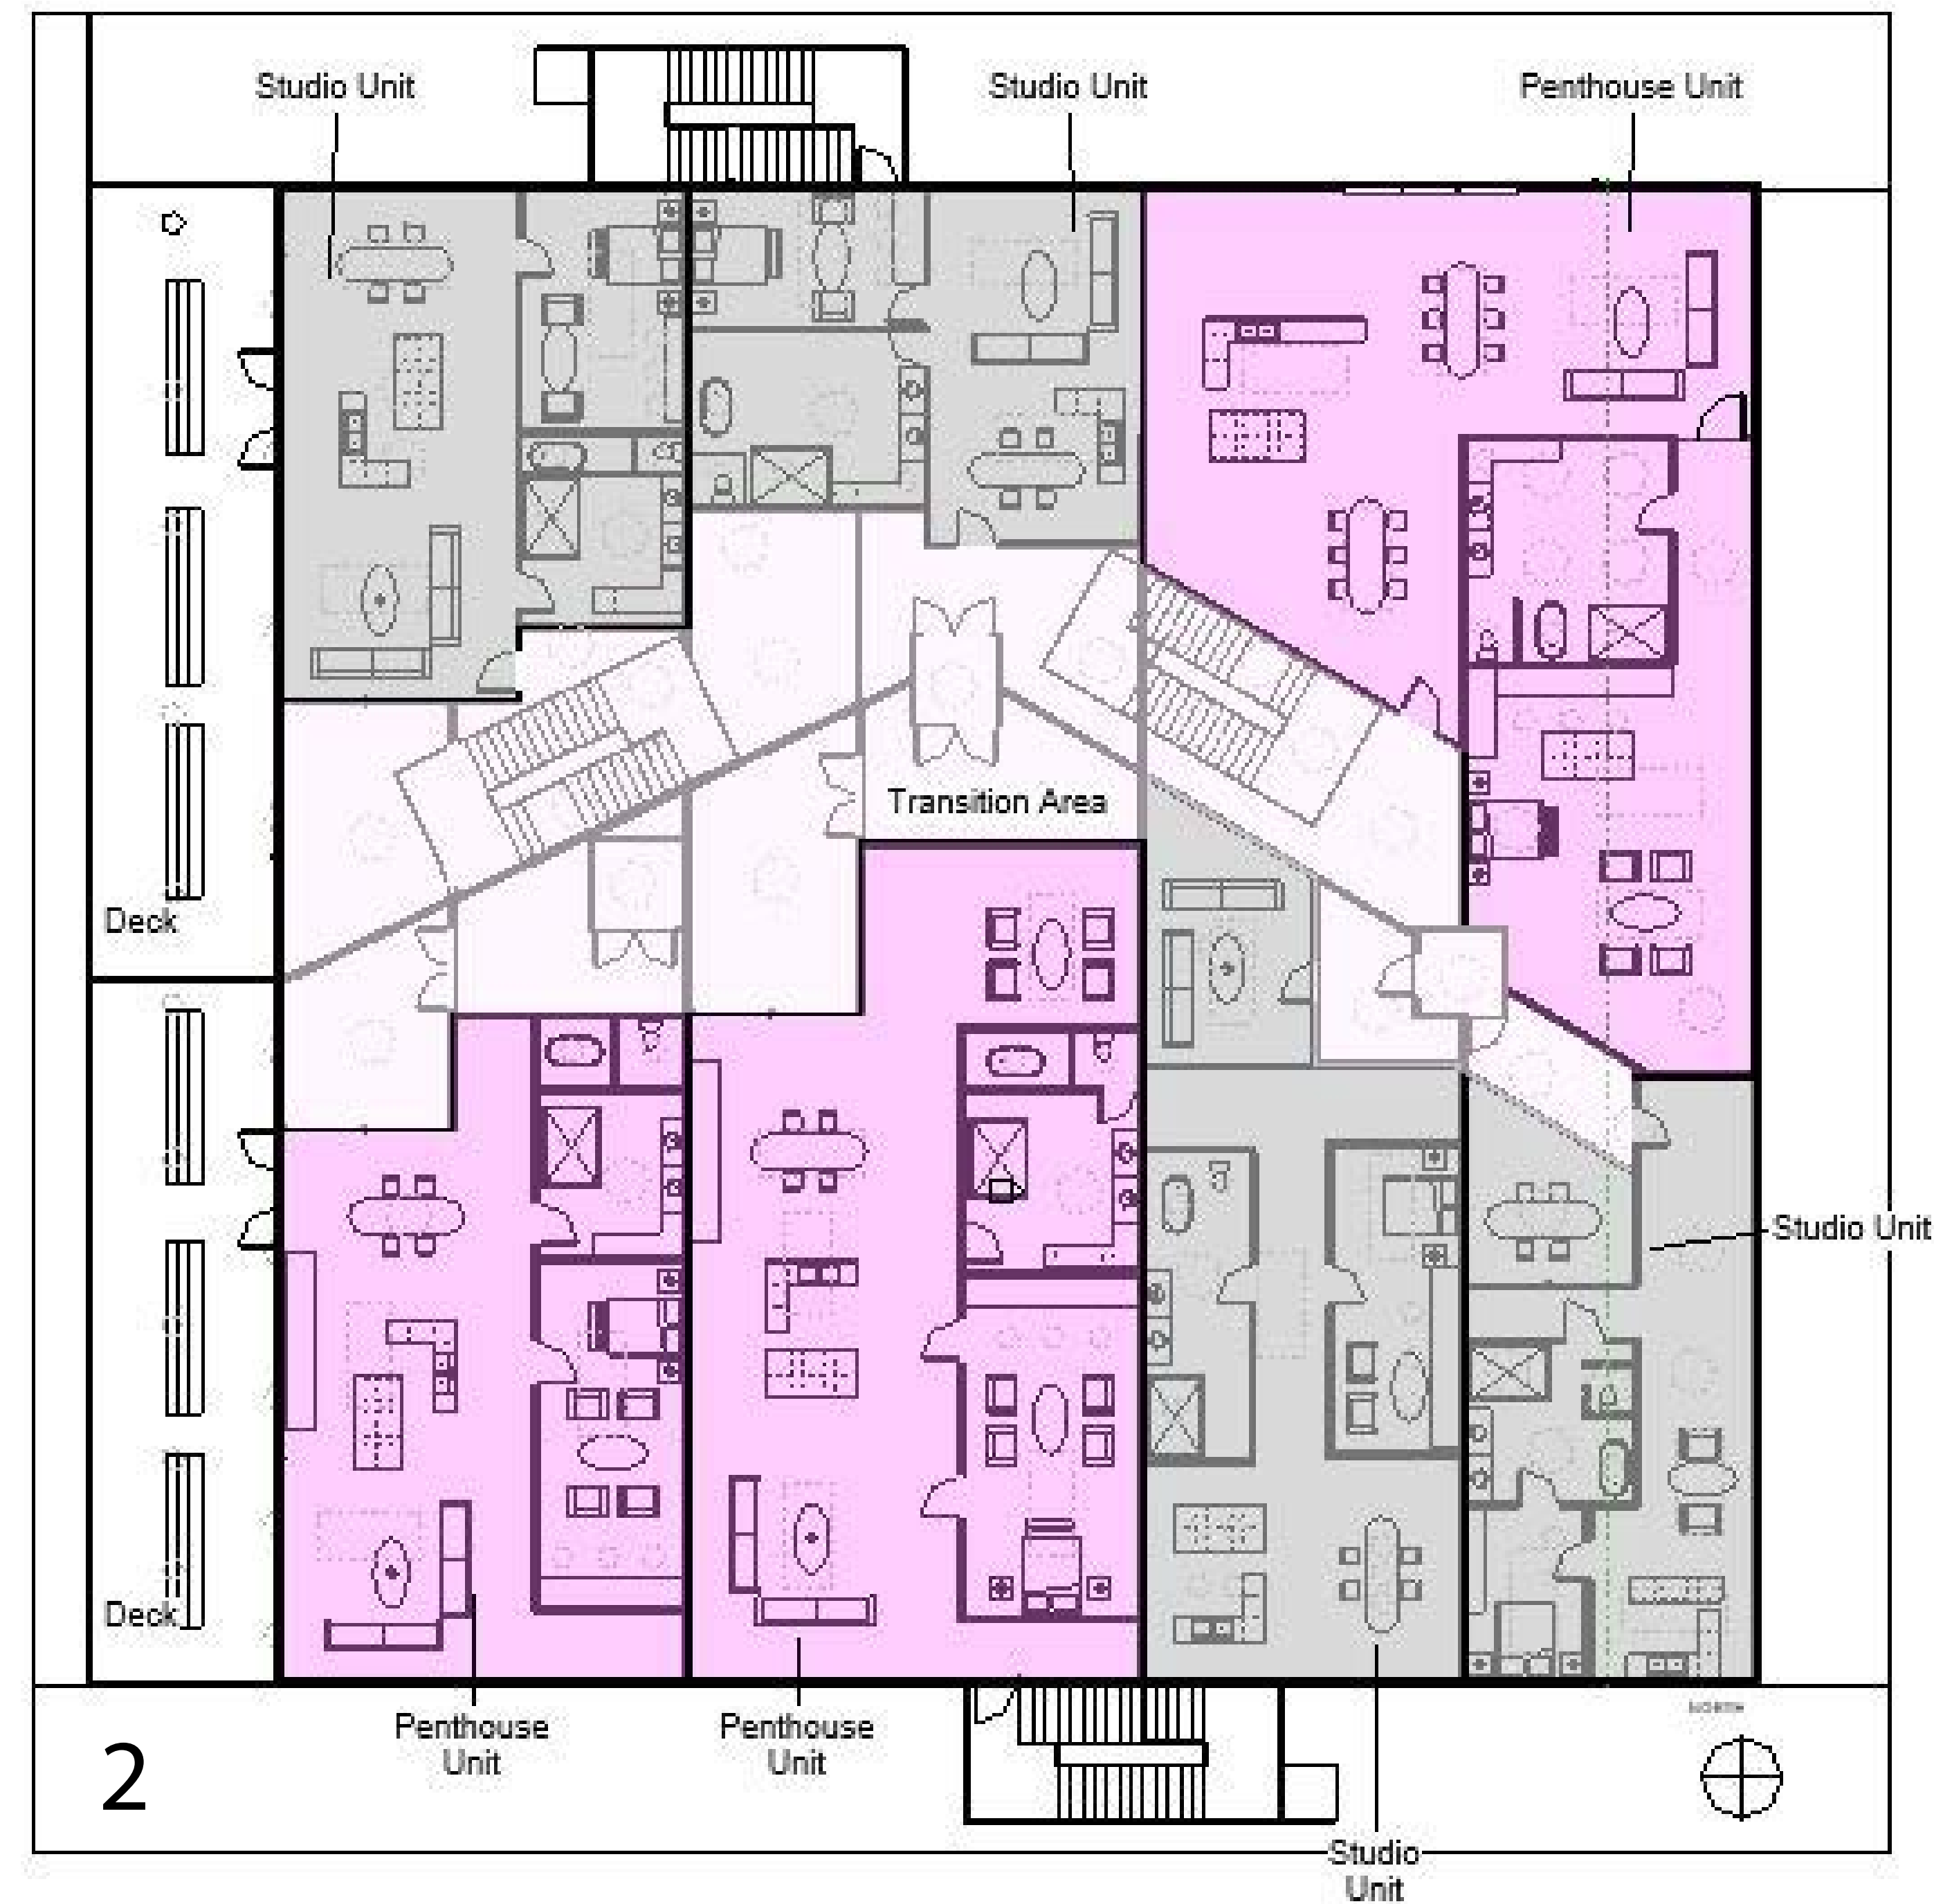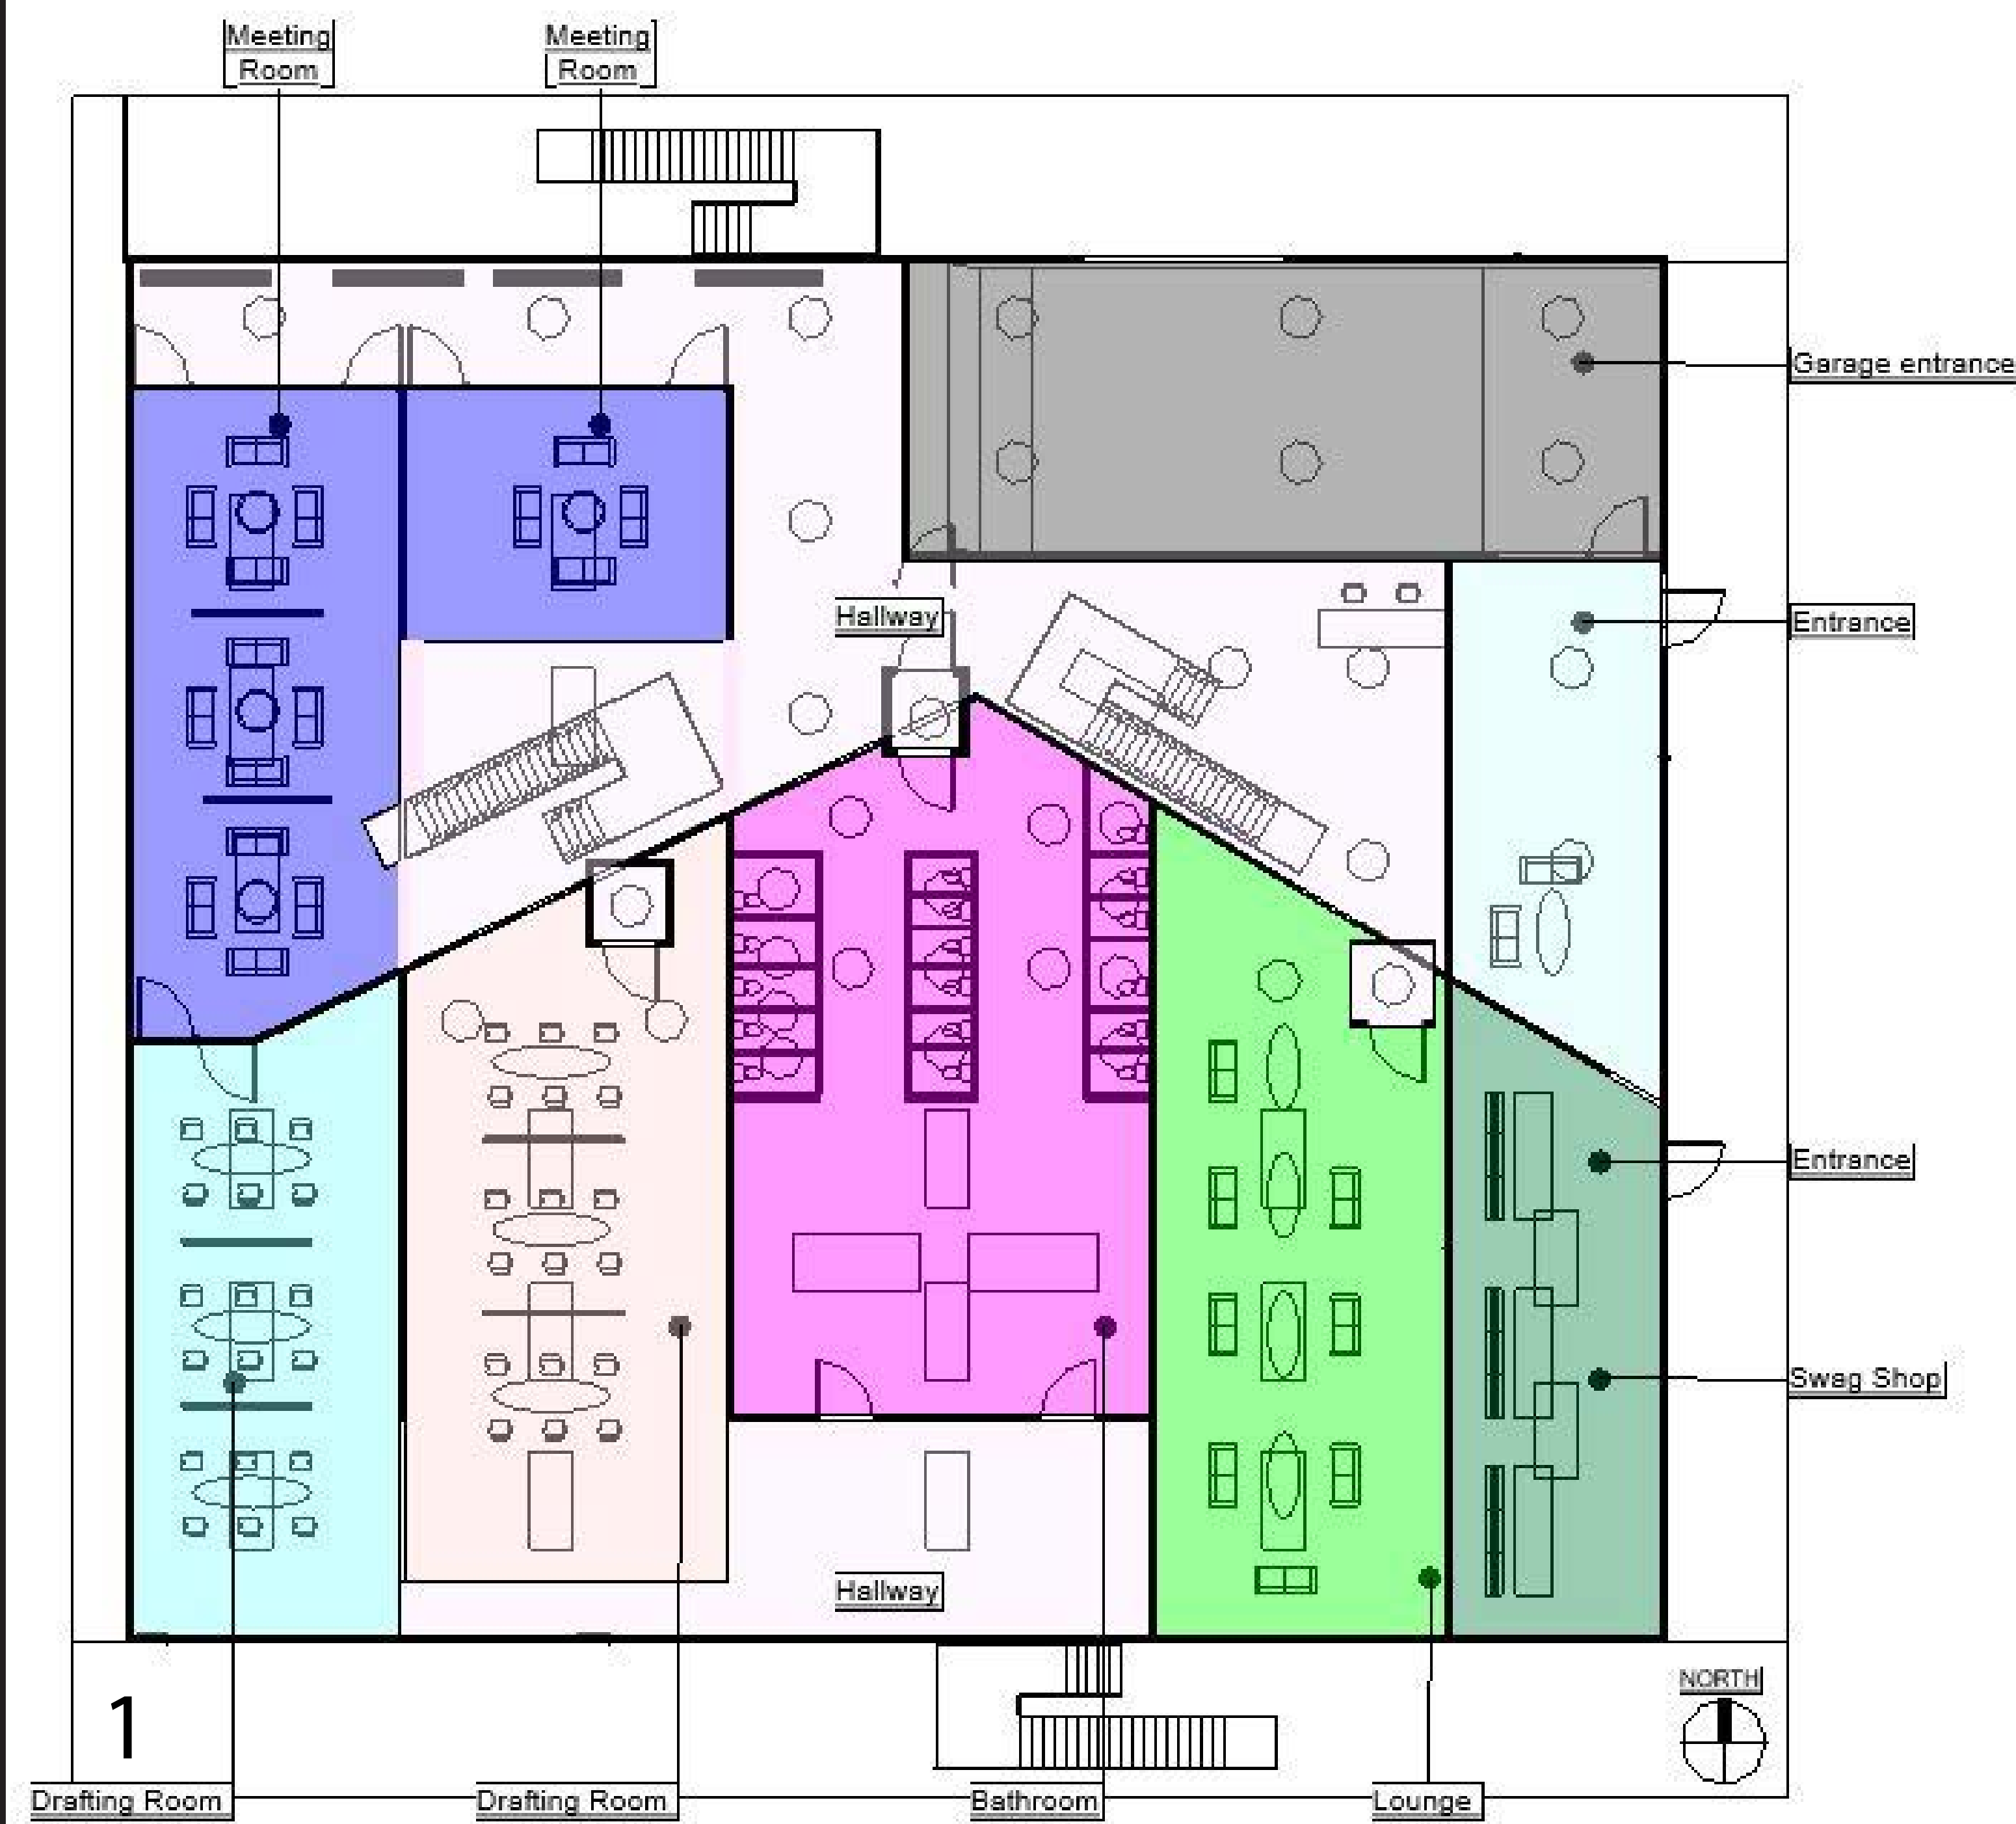



Floor plans : Scale 3/32" = 1' 0"

JOO EUN HWANG

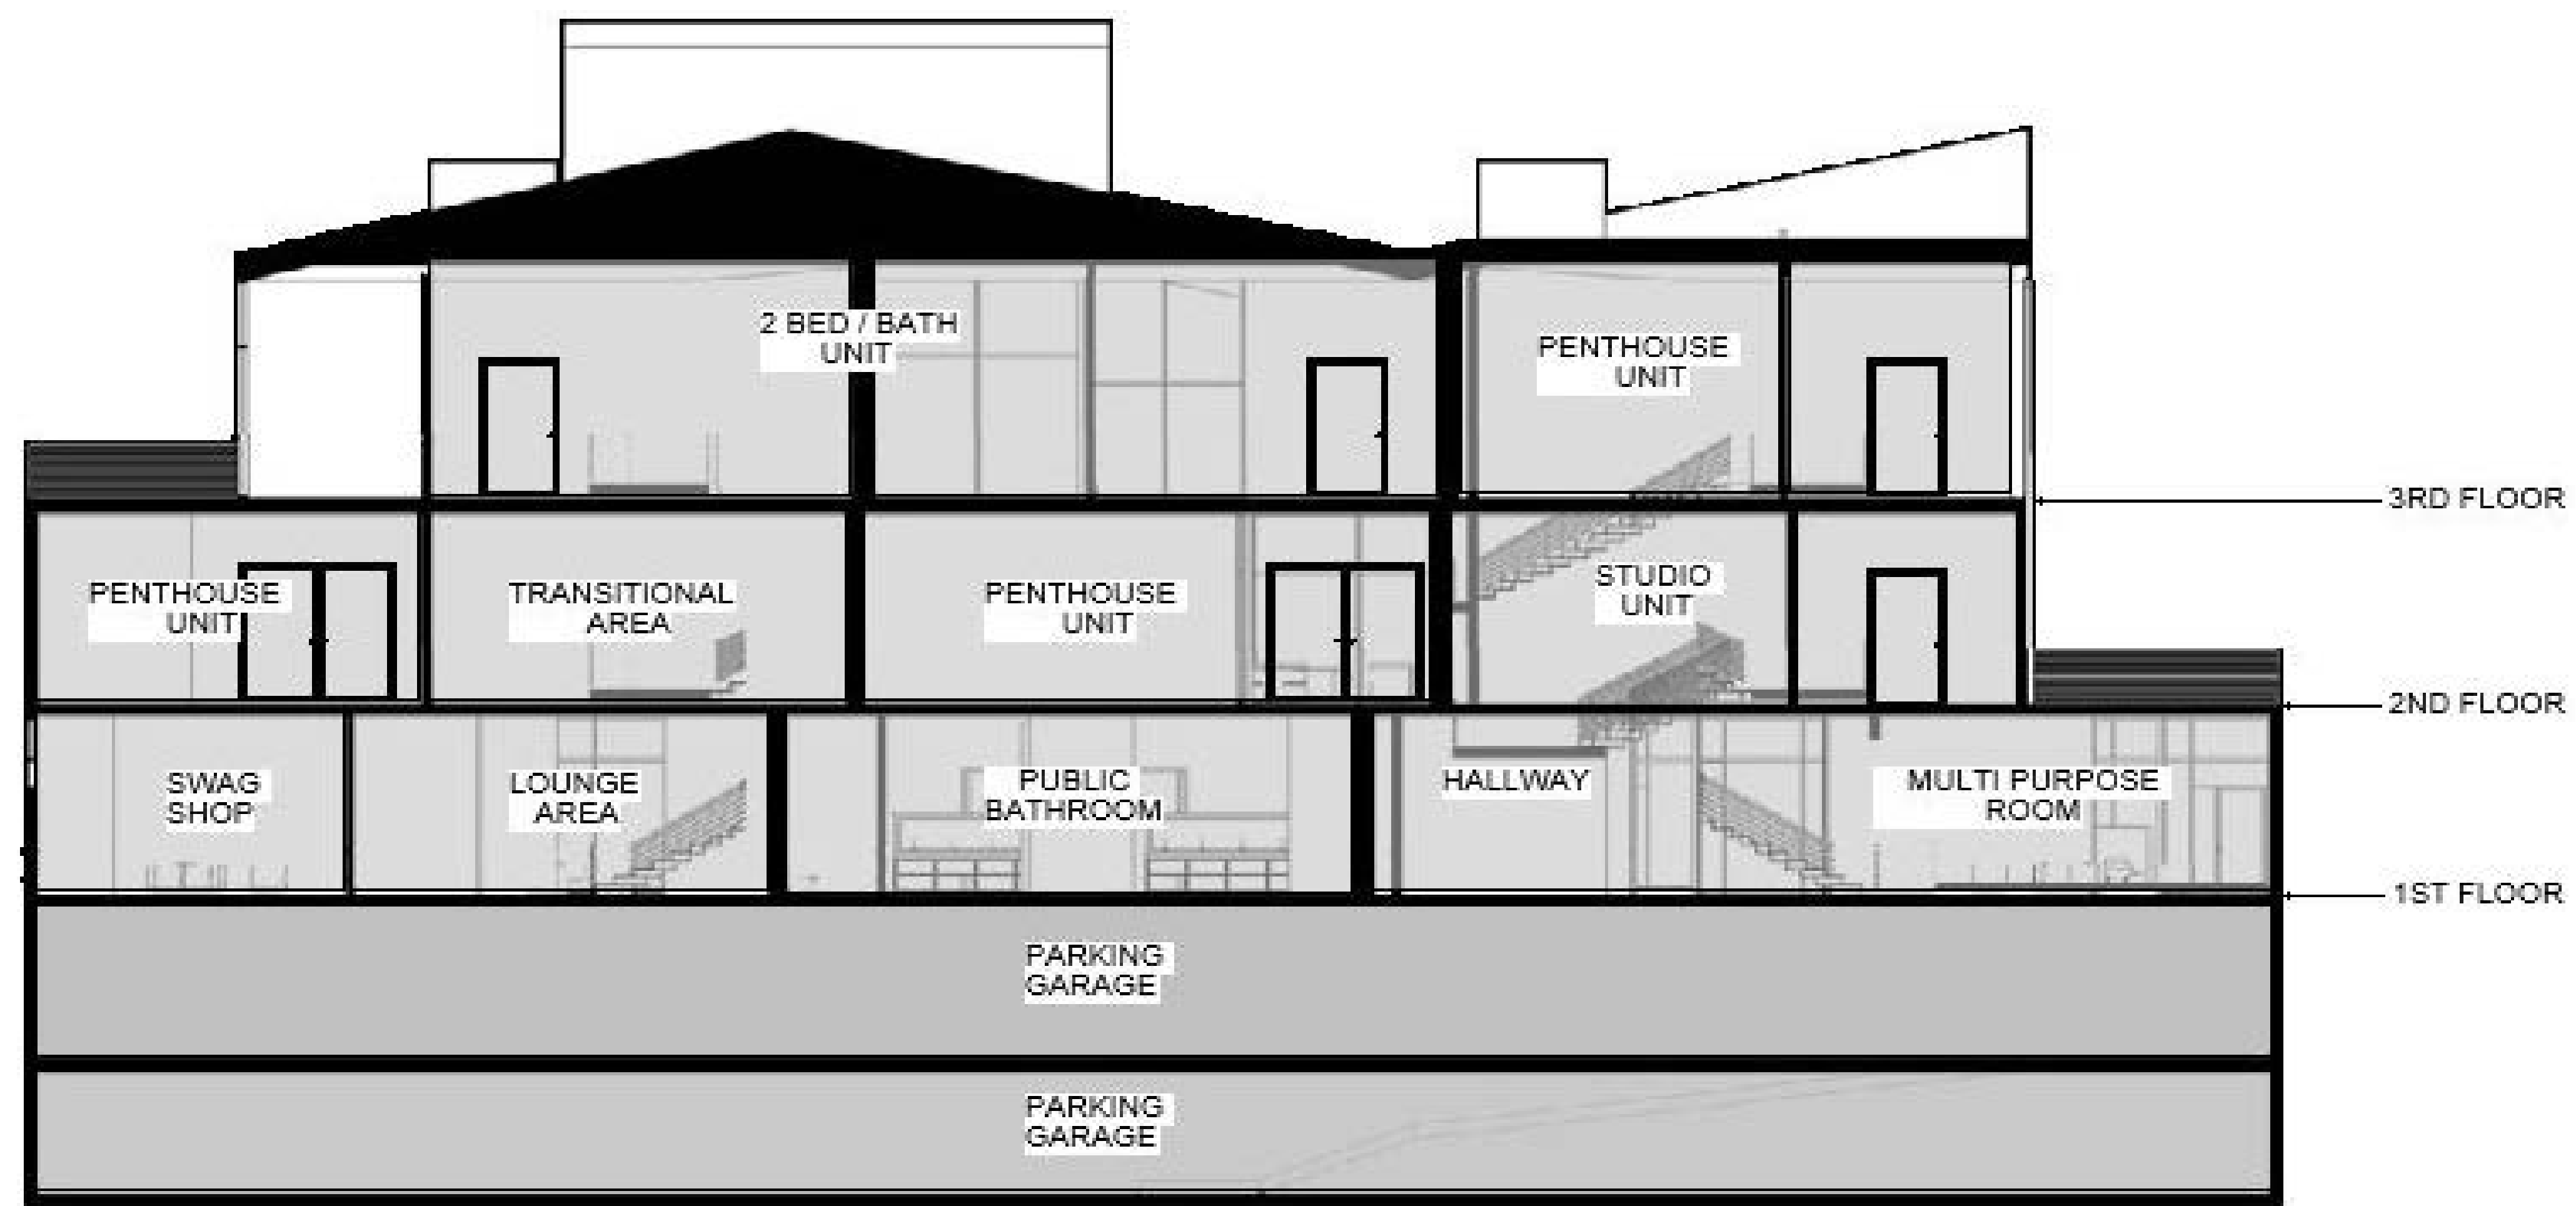


Section at 1/16" = 1'-0"

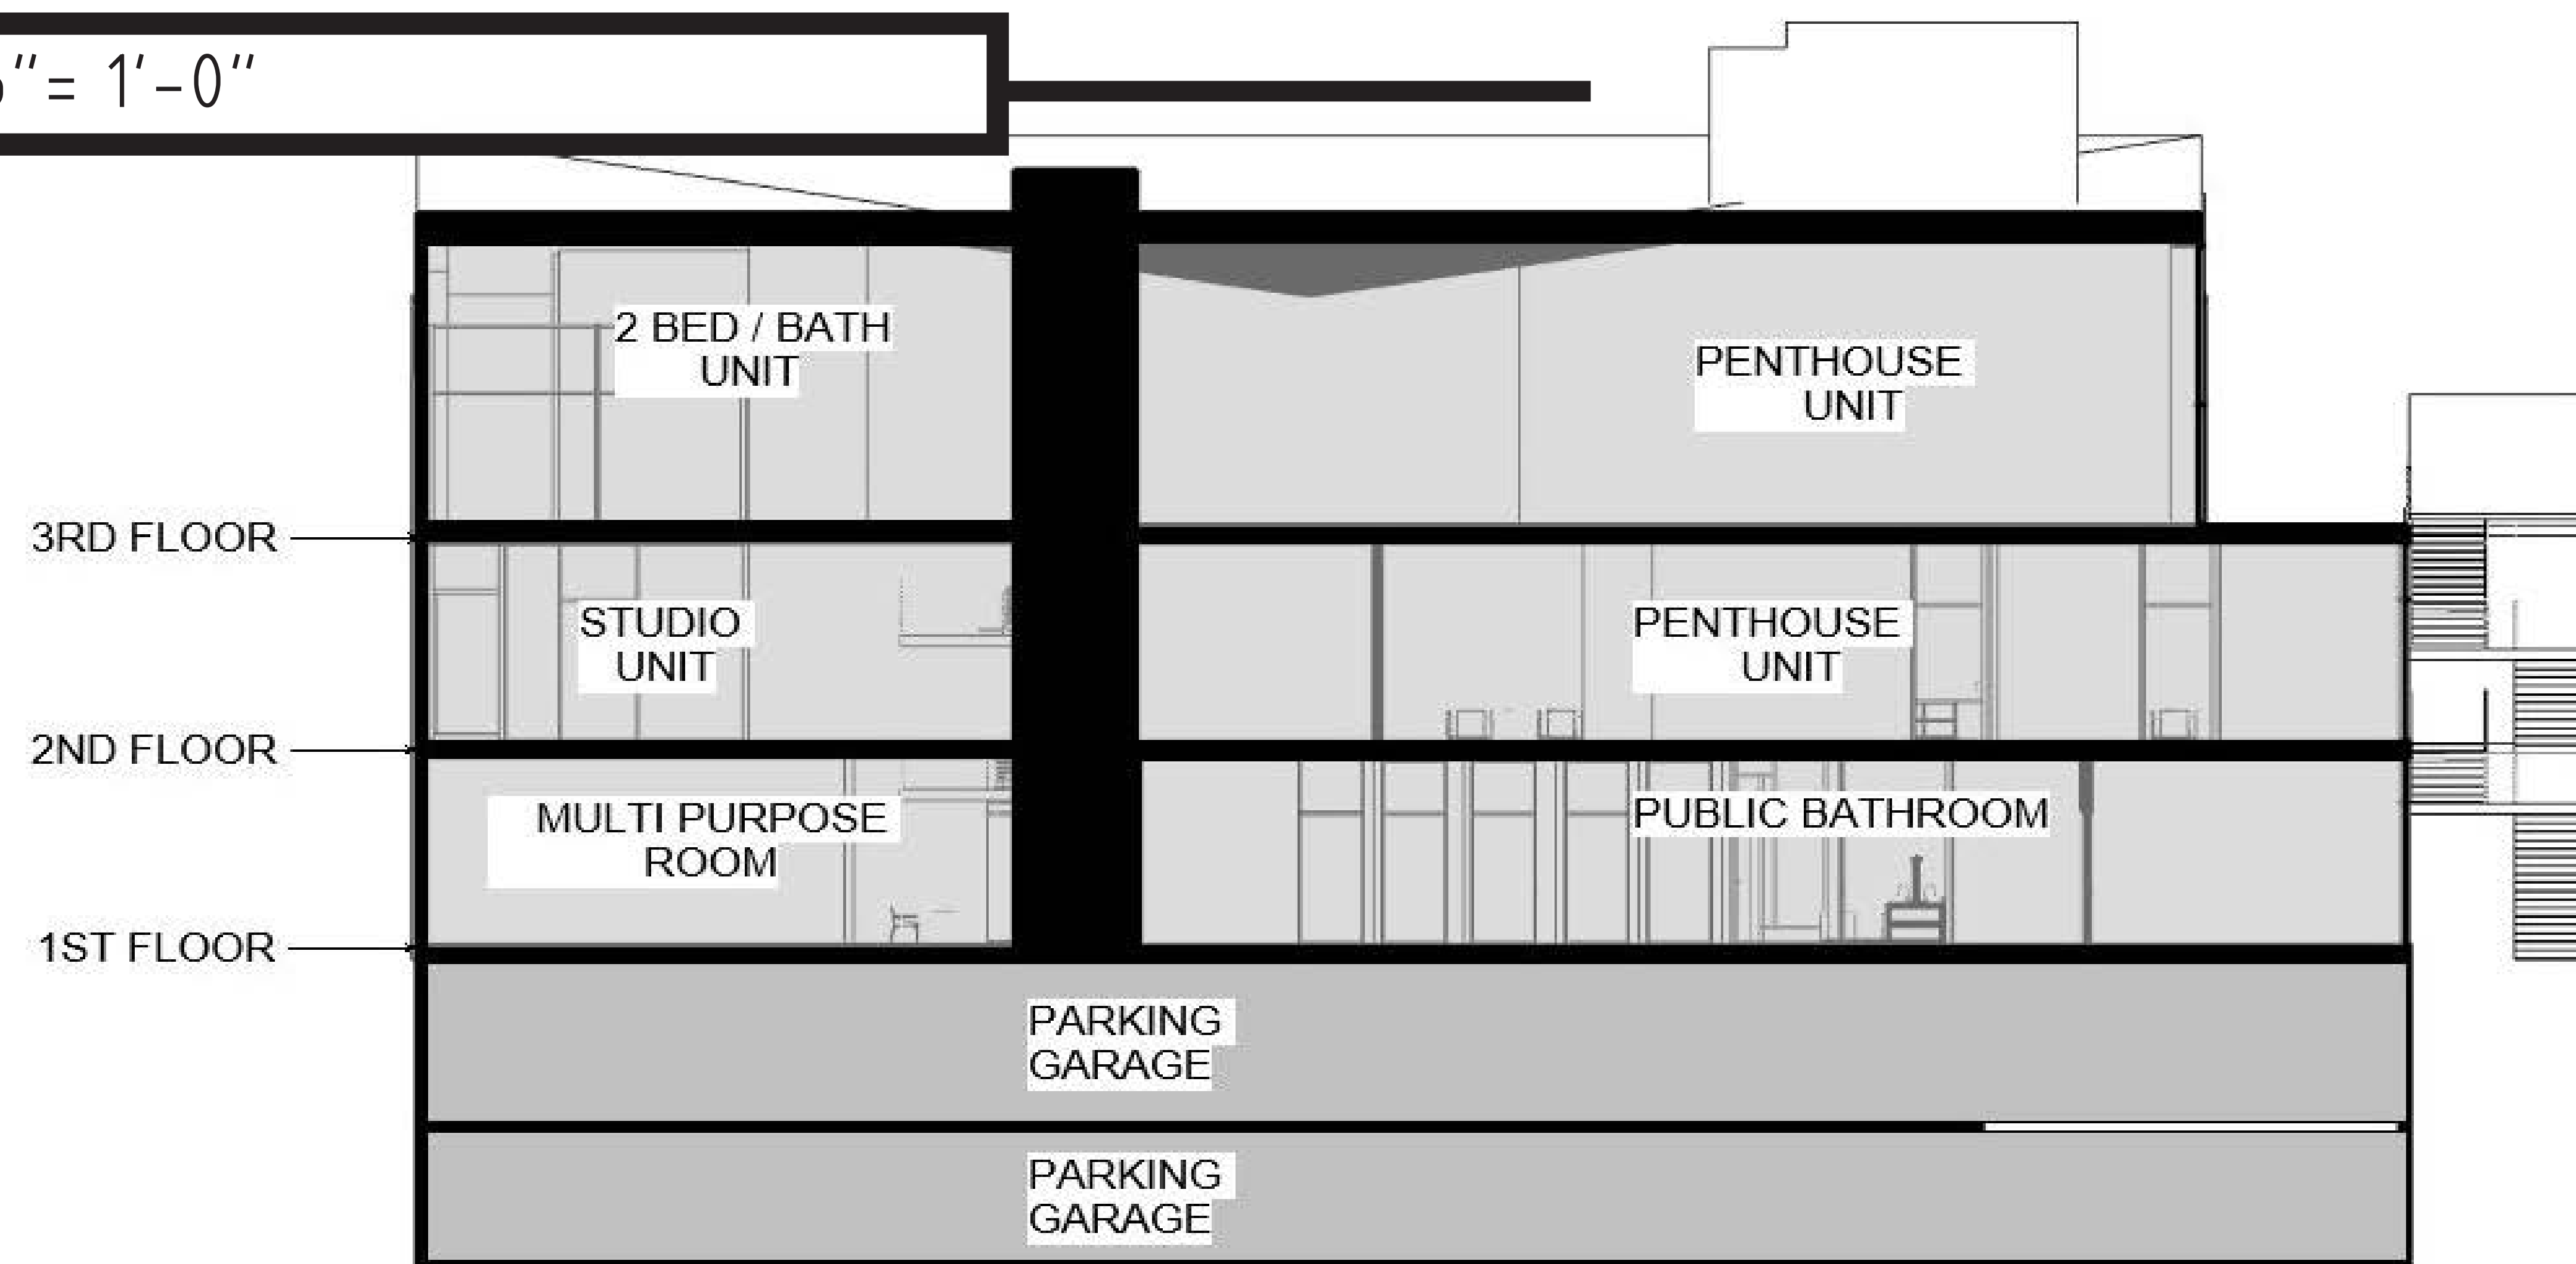

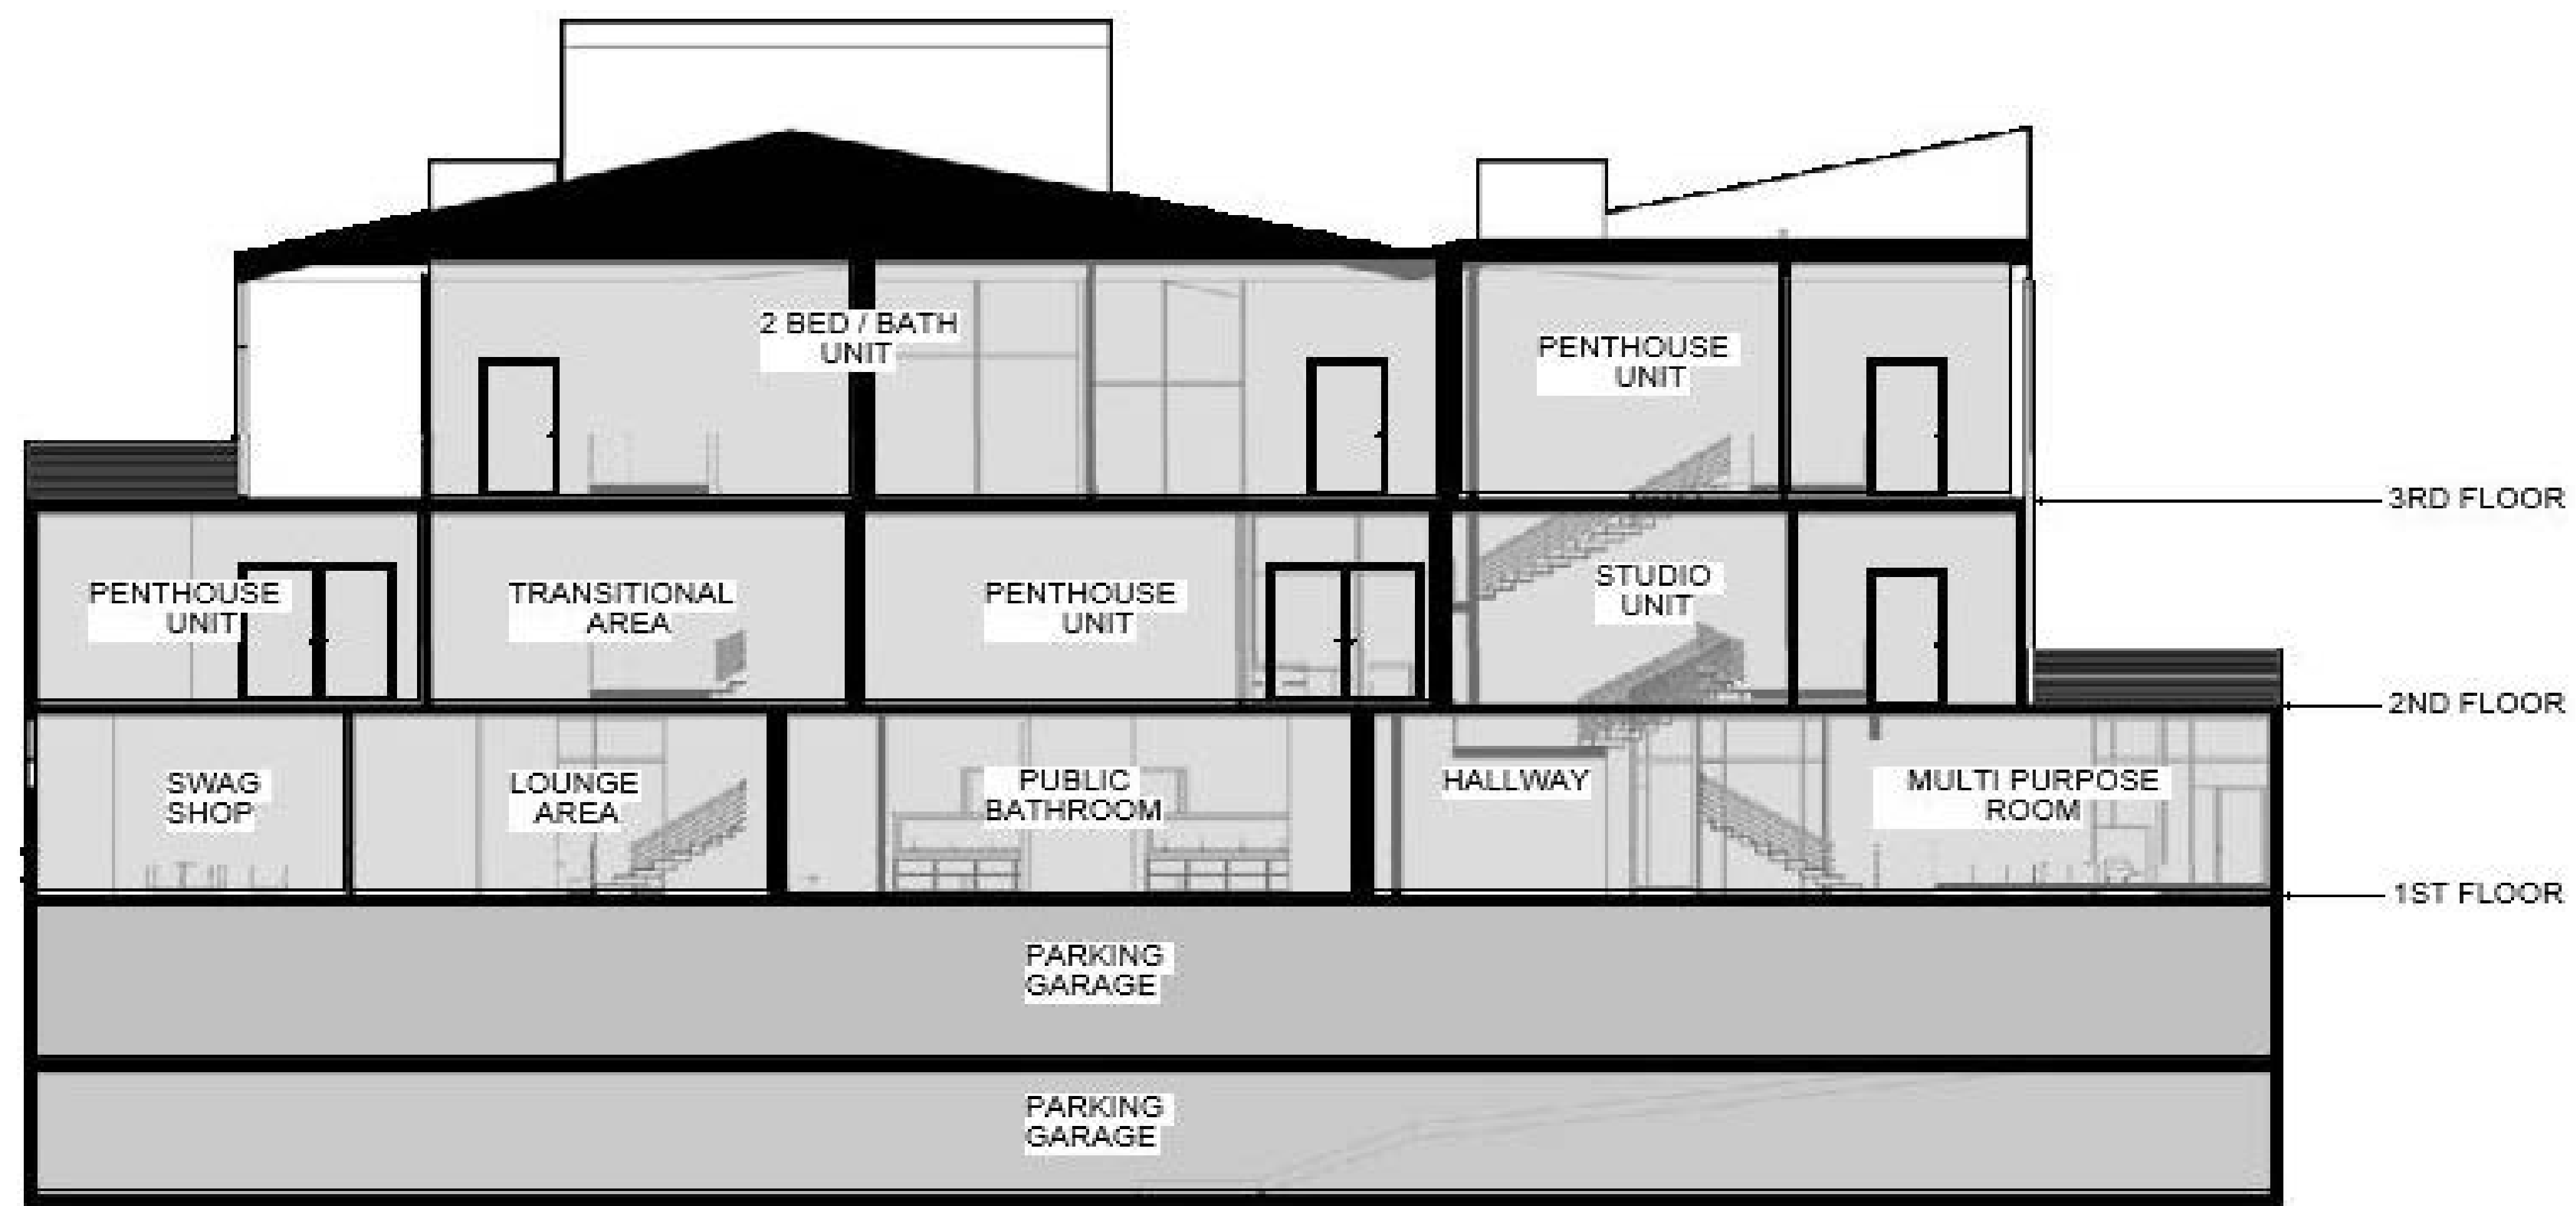

Section at 1/16" = 1'-0"

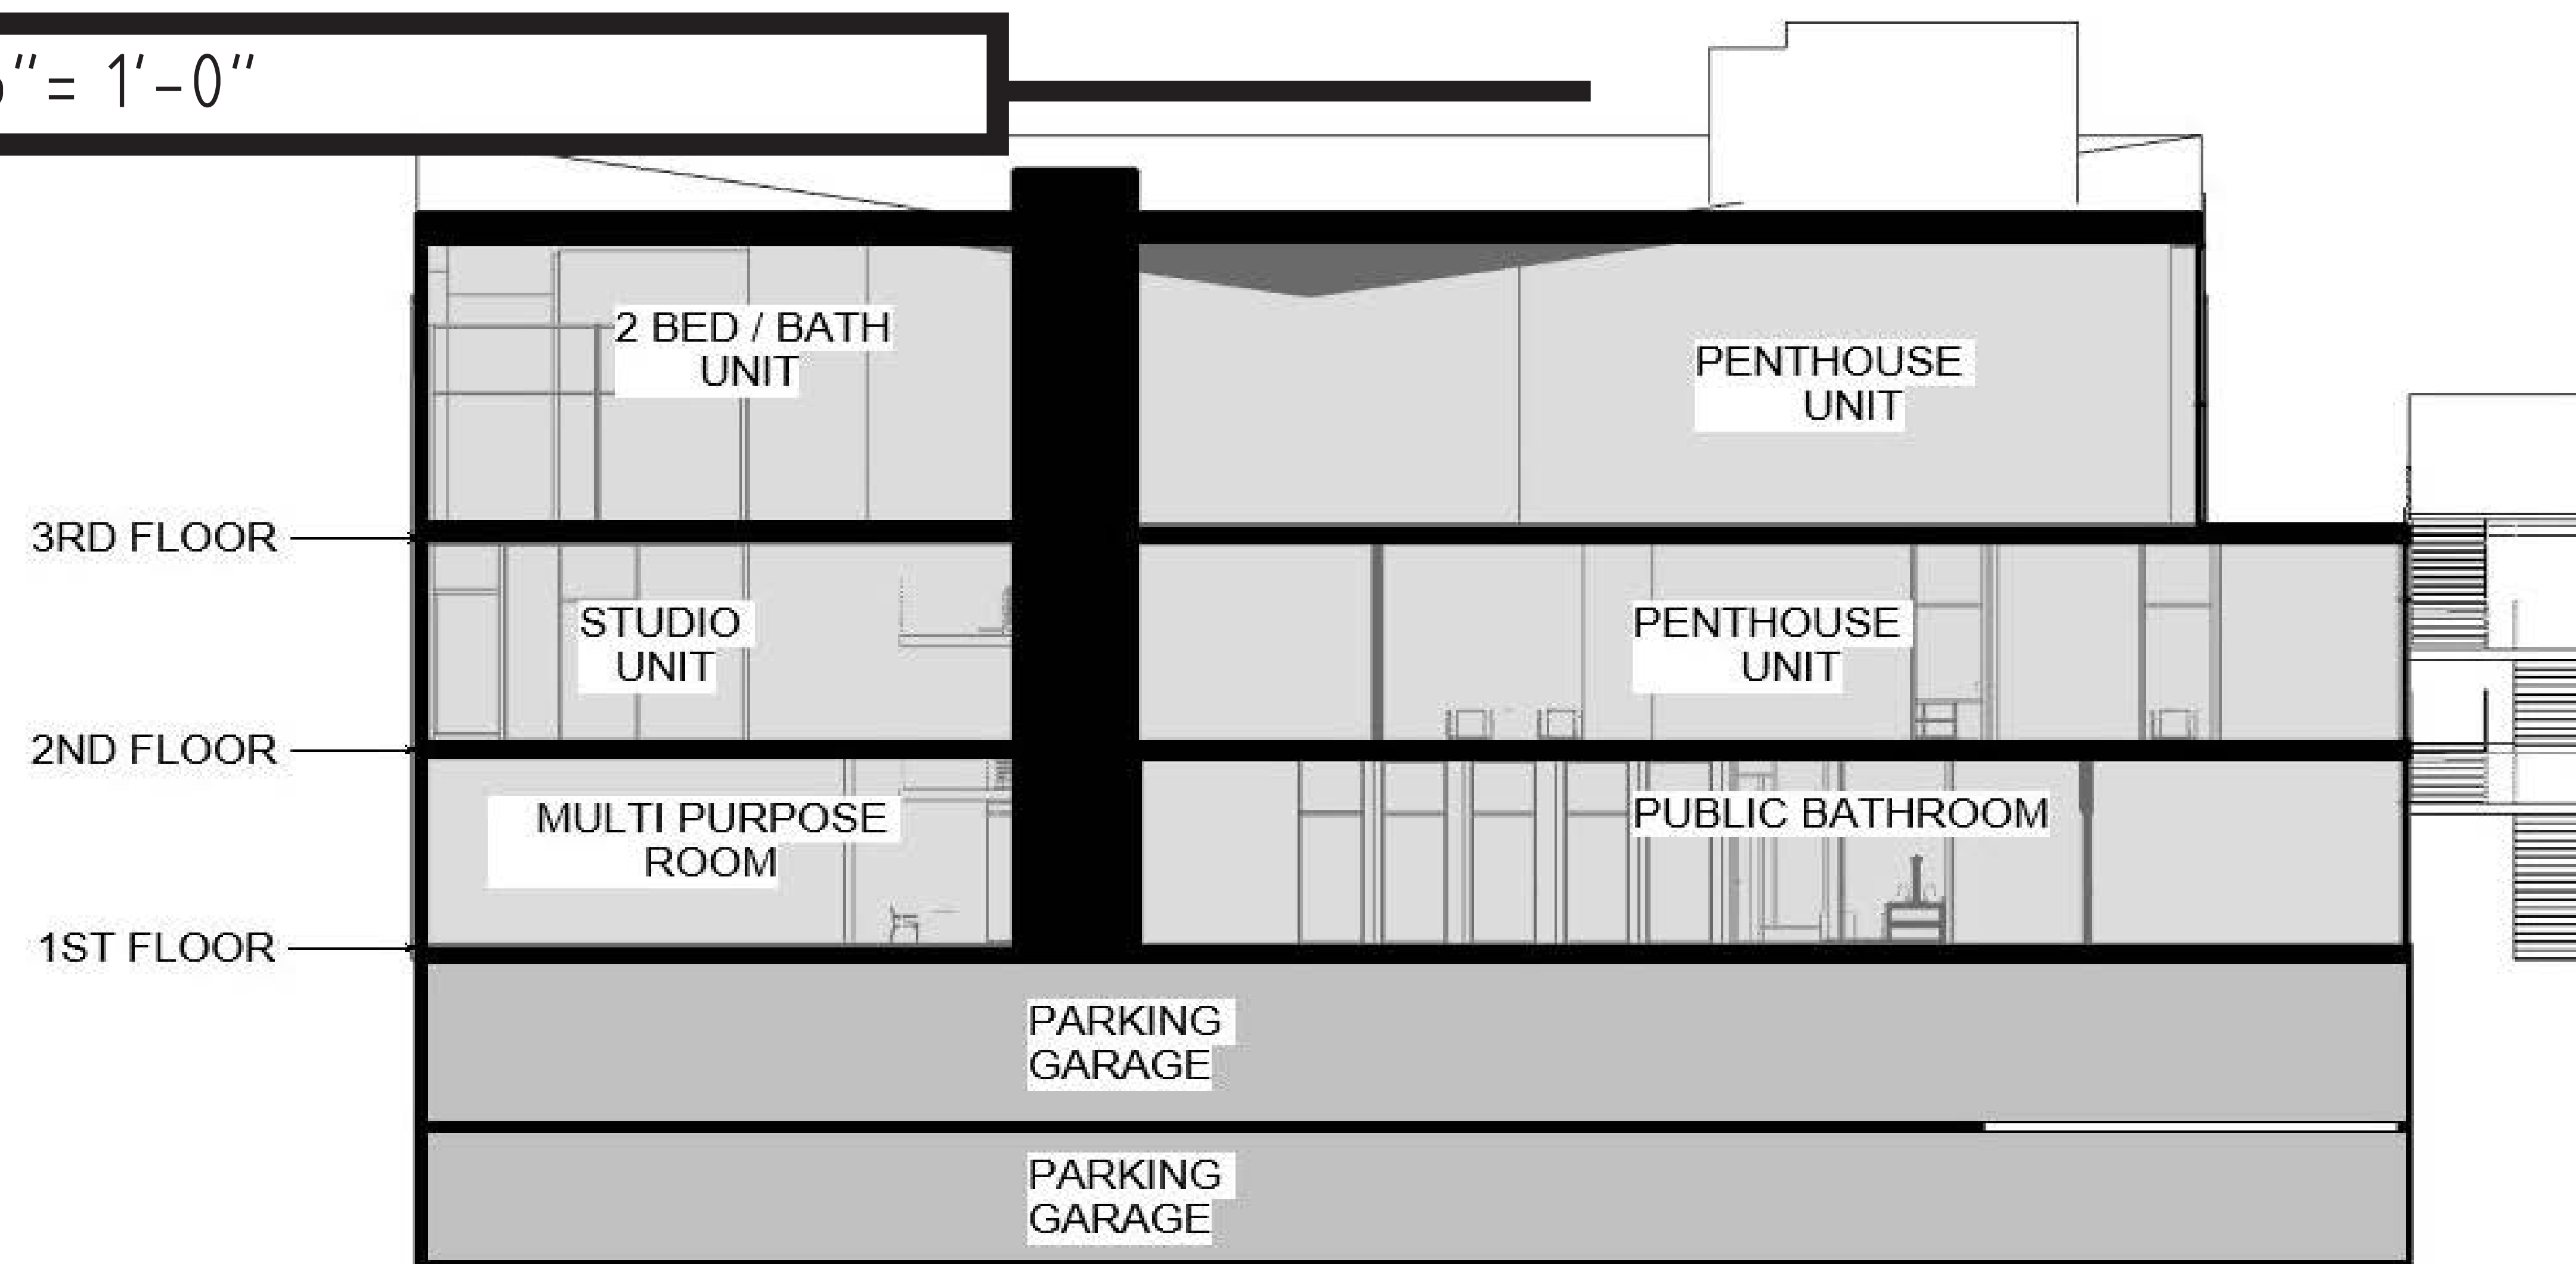



Swag Shop



Entry



HallWay



Lounge Area



Hallway



Hallway to Meeting Room




Bathroom Entry




Bathroom Stalls



Multipurpose Room

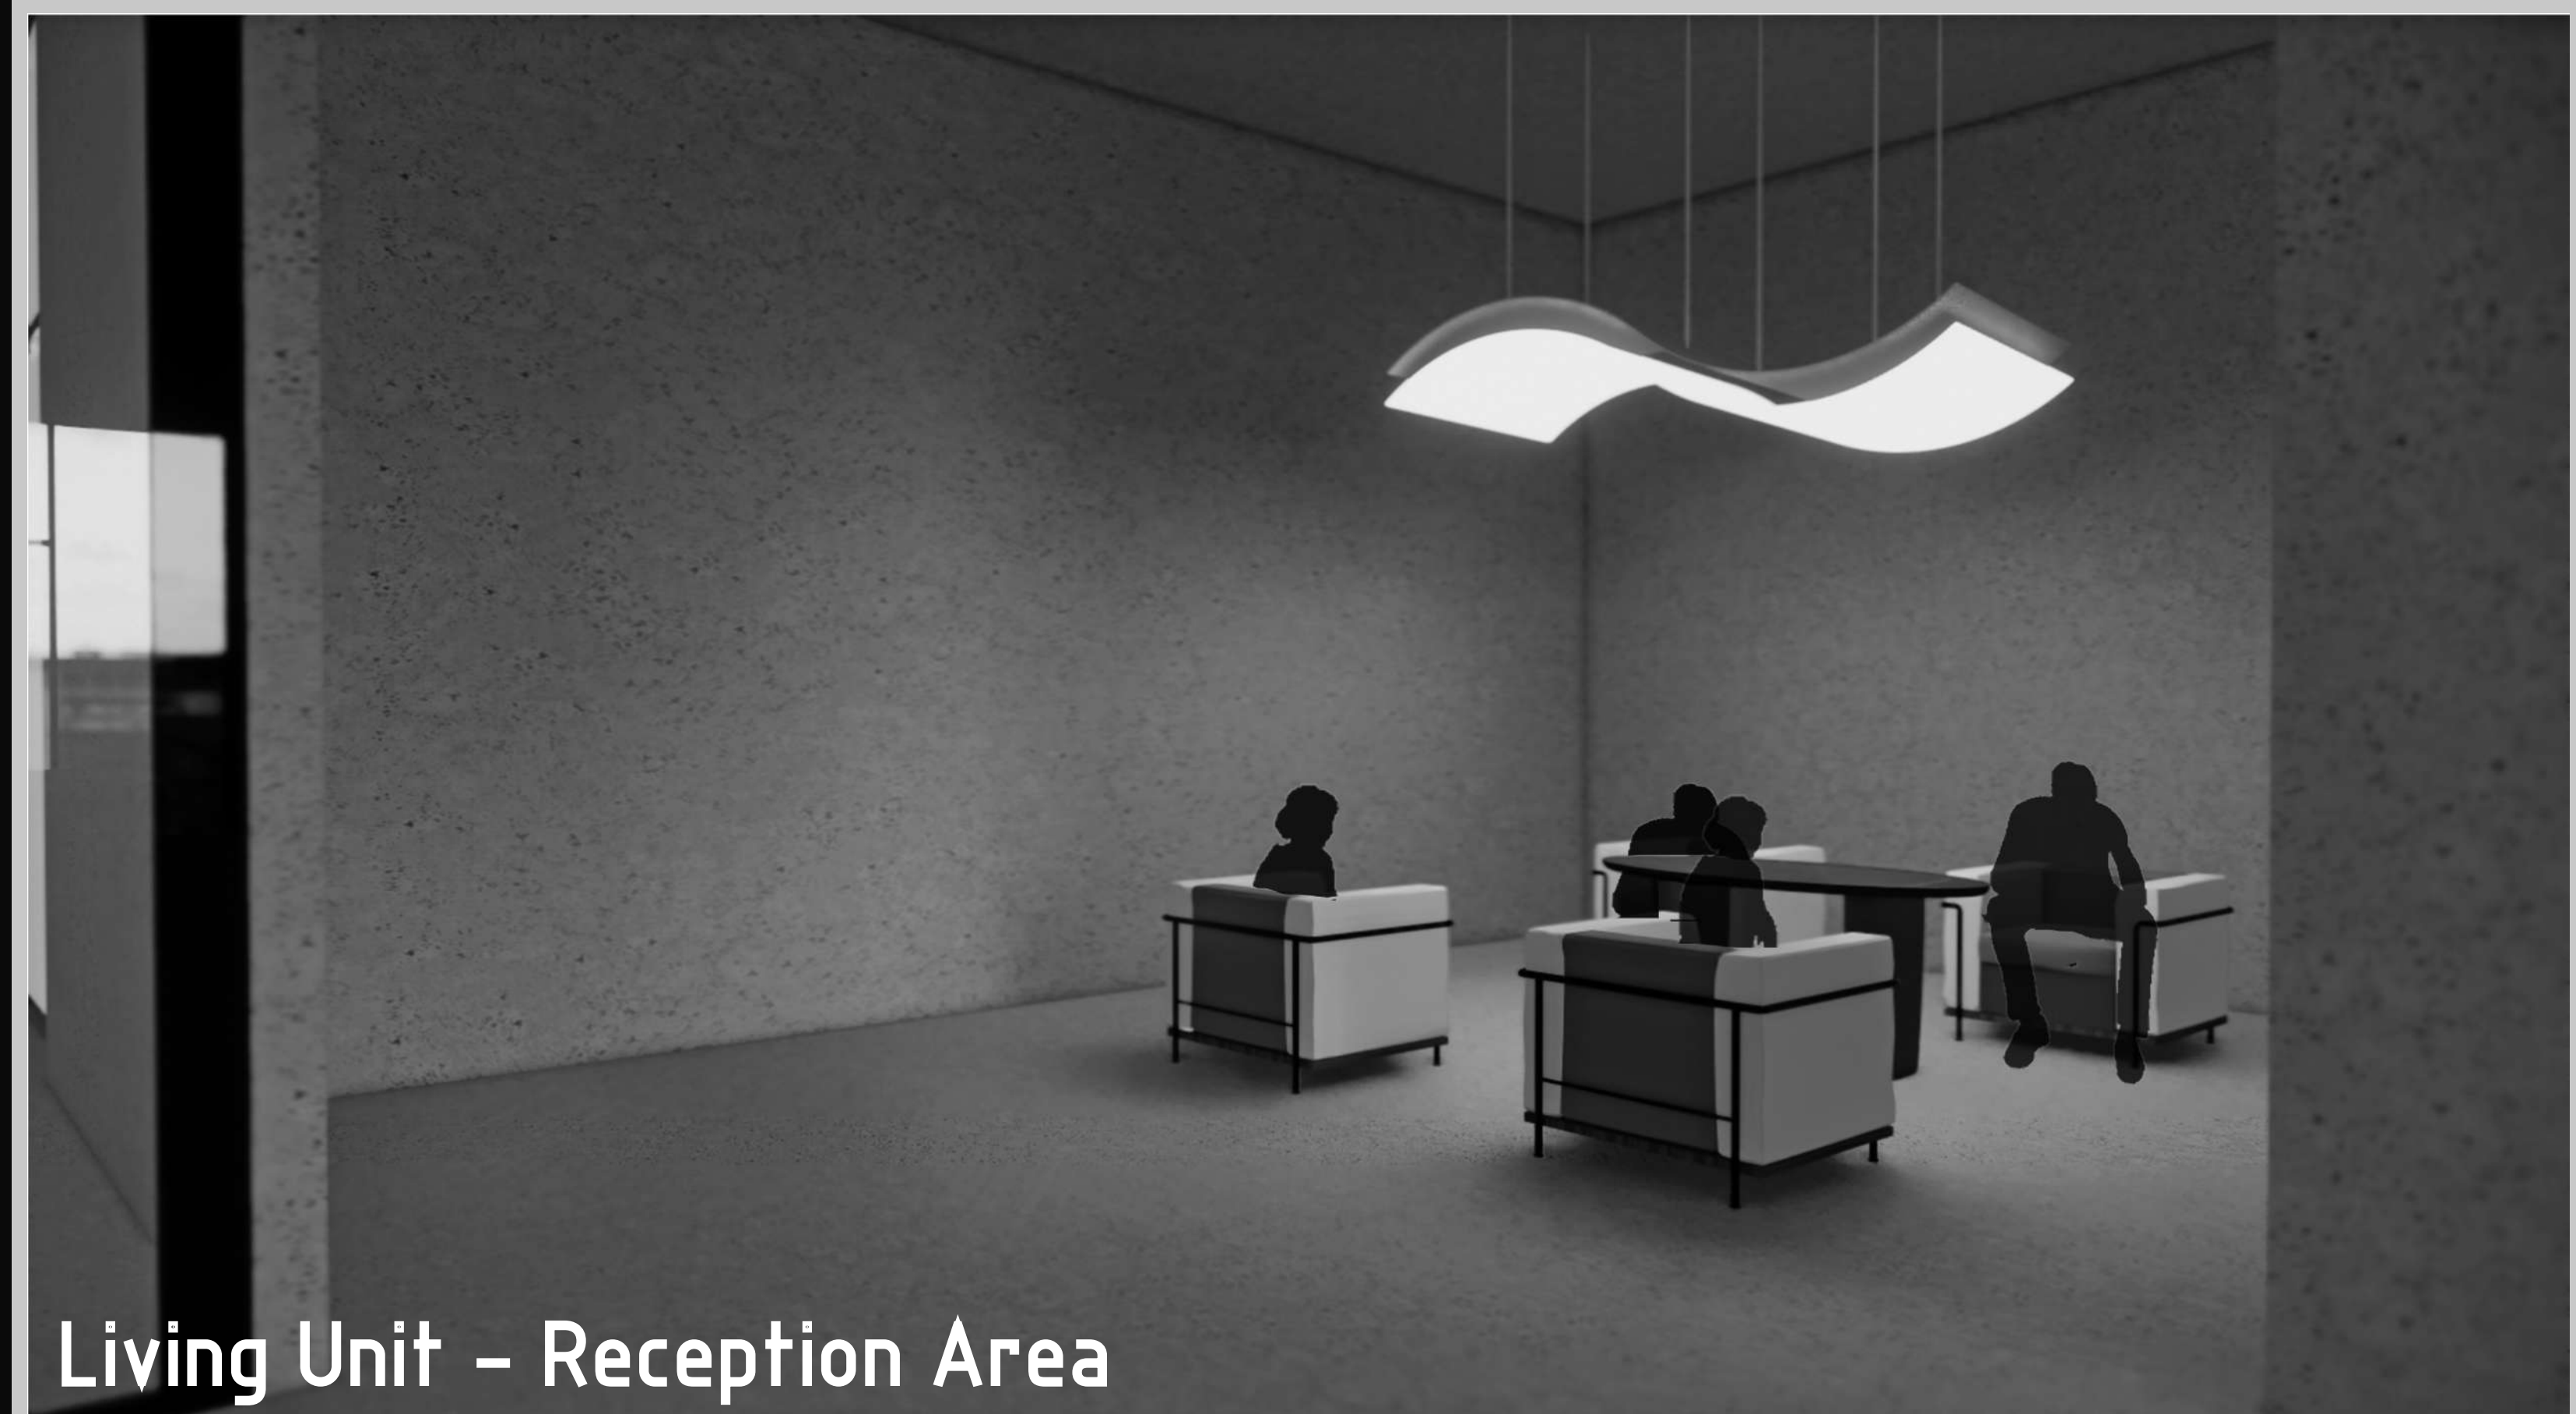

Living Unit – Reception Area

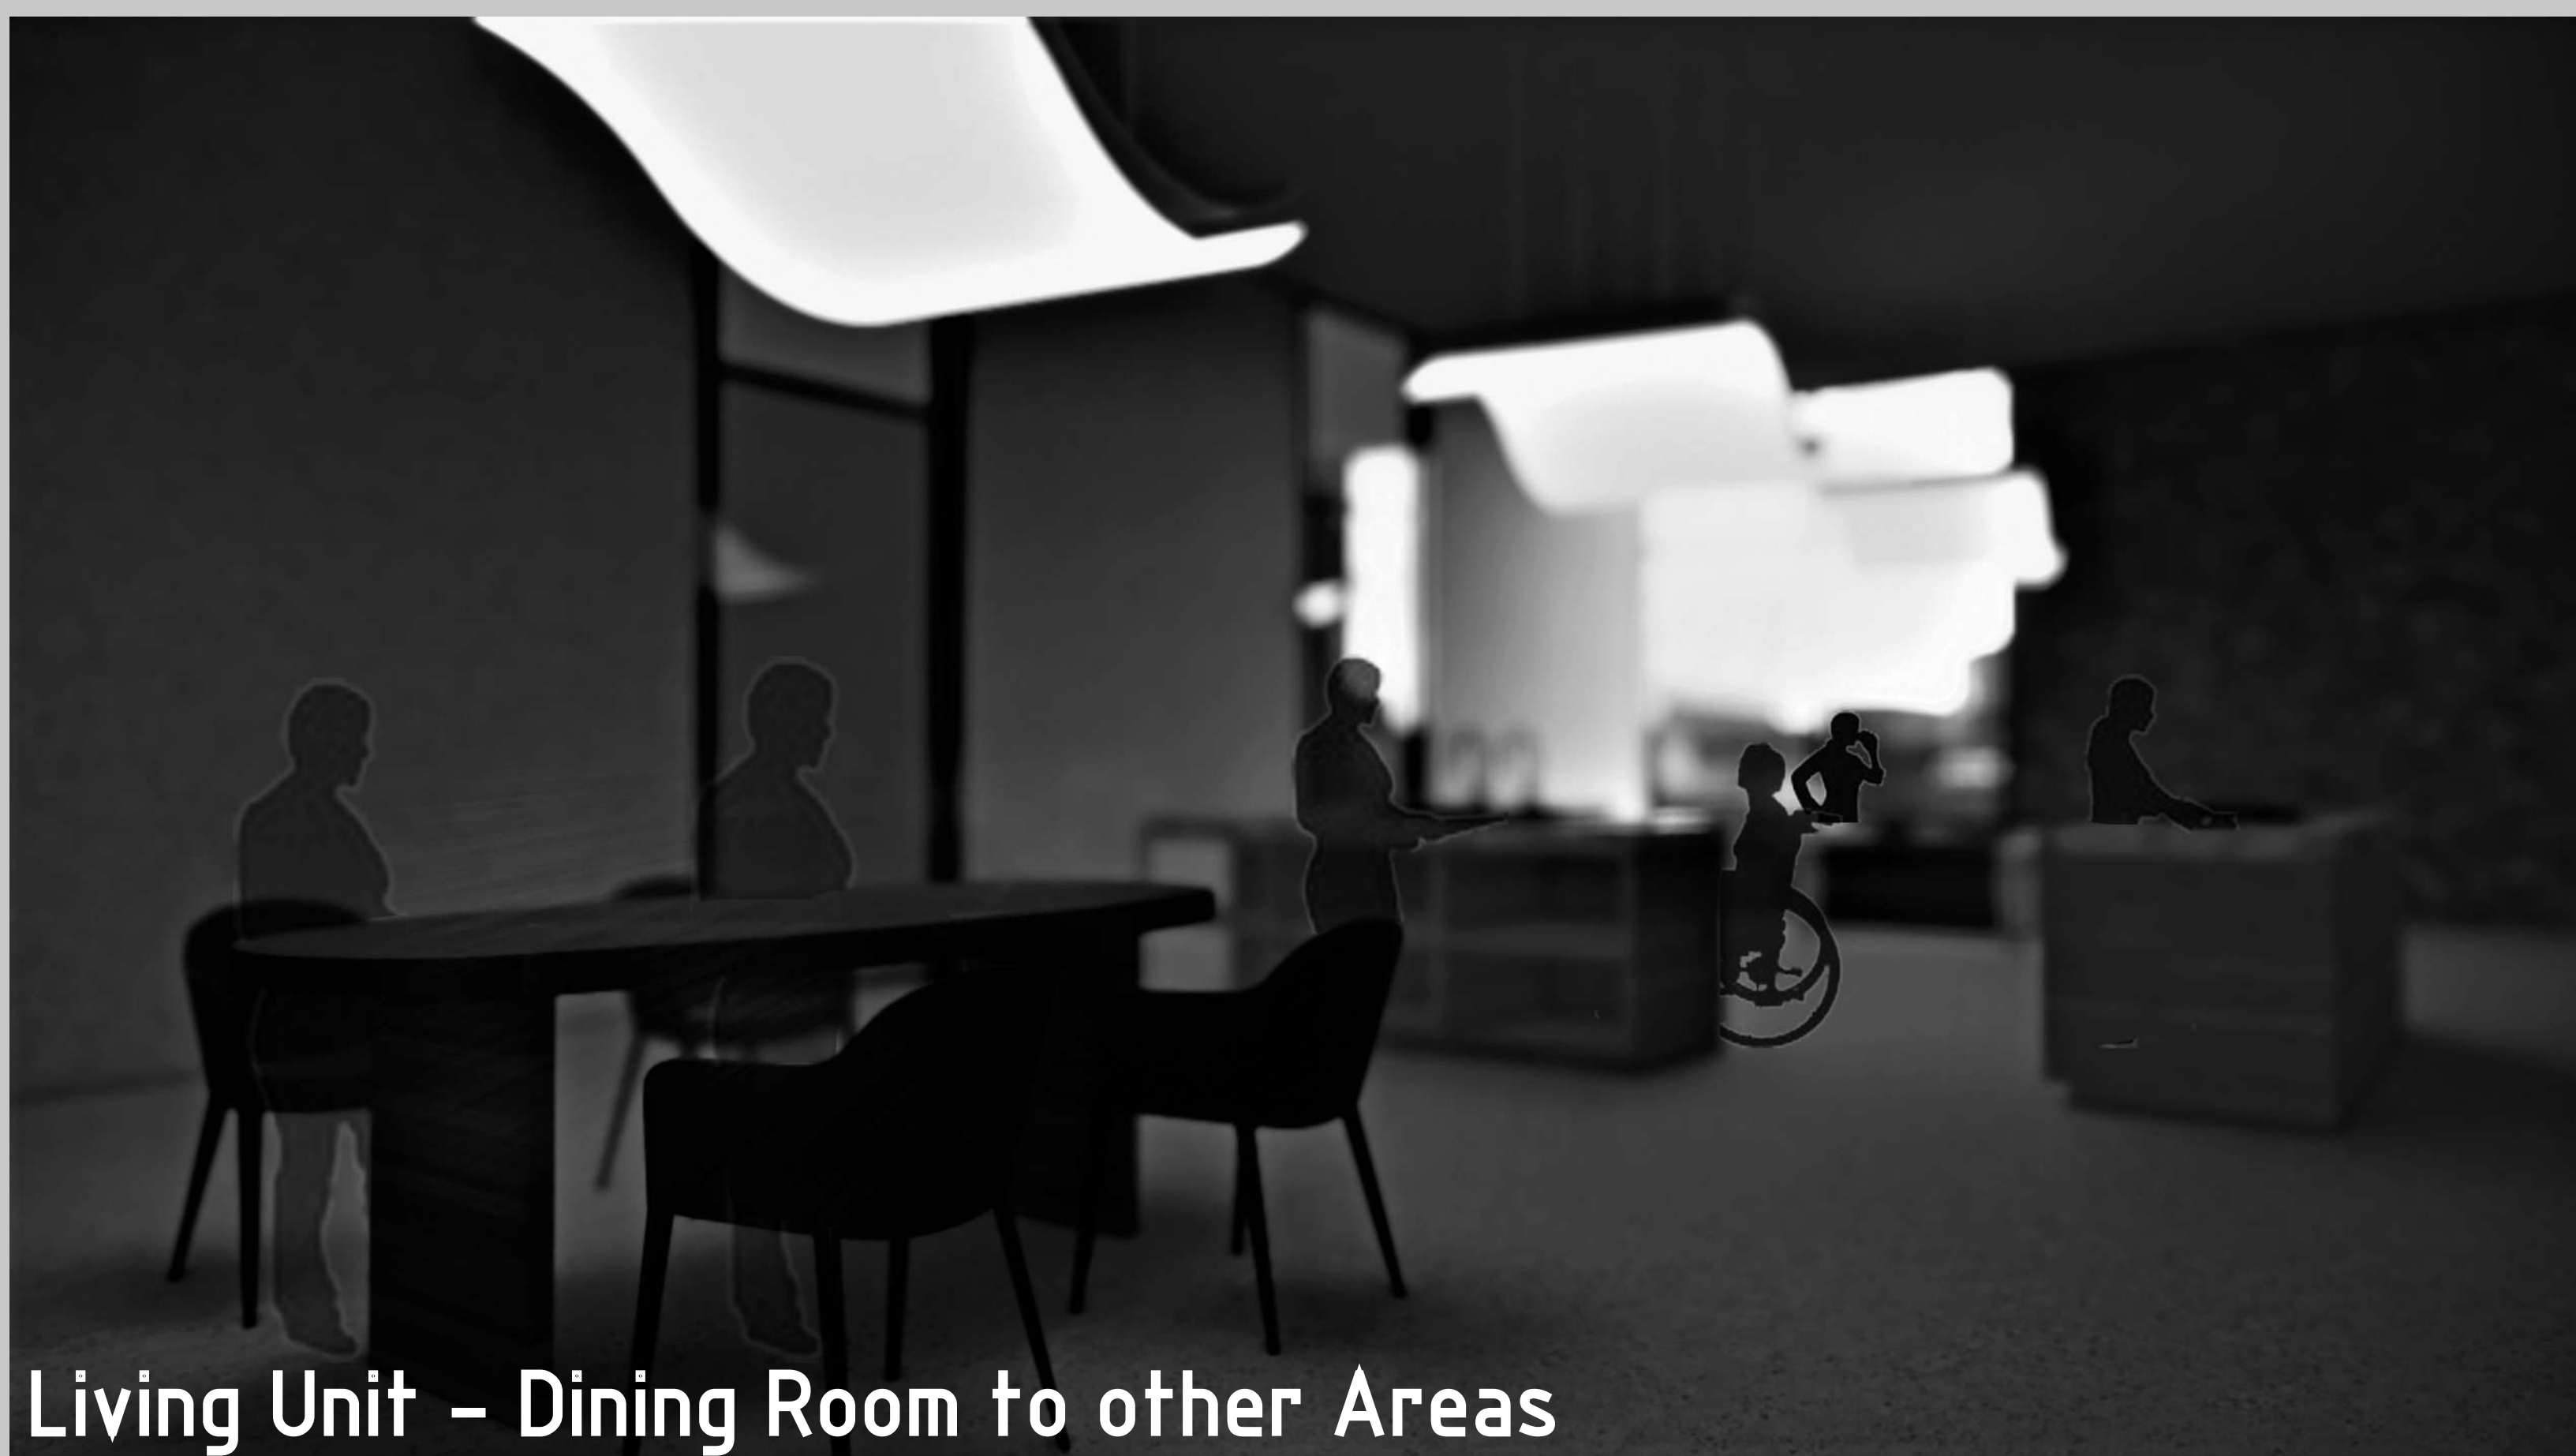

Living Unit – Dining Room to other Areas



Living Unit – Kitchen



Living Unit- Living Room



Living Unit - Vanity



Living Unit - Entry to Bathroom



Living Unit - Bedroom



Living Unit – Bedroom